




řez příčný 1:500

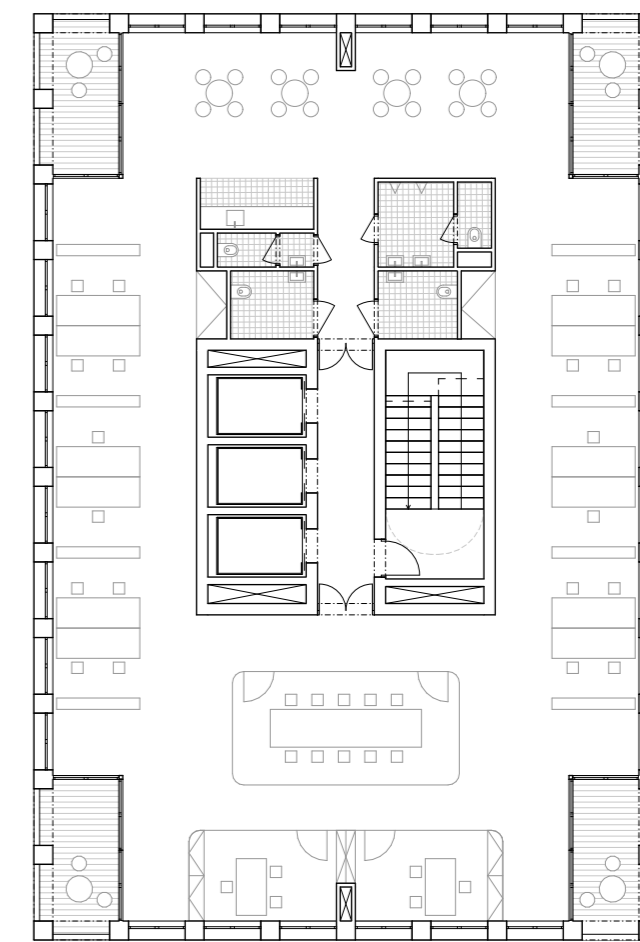


administrativa 1:200

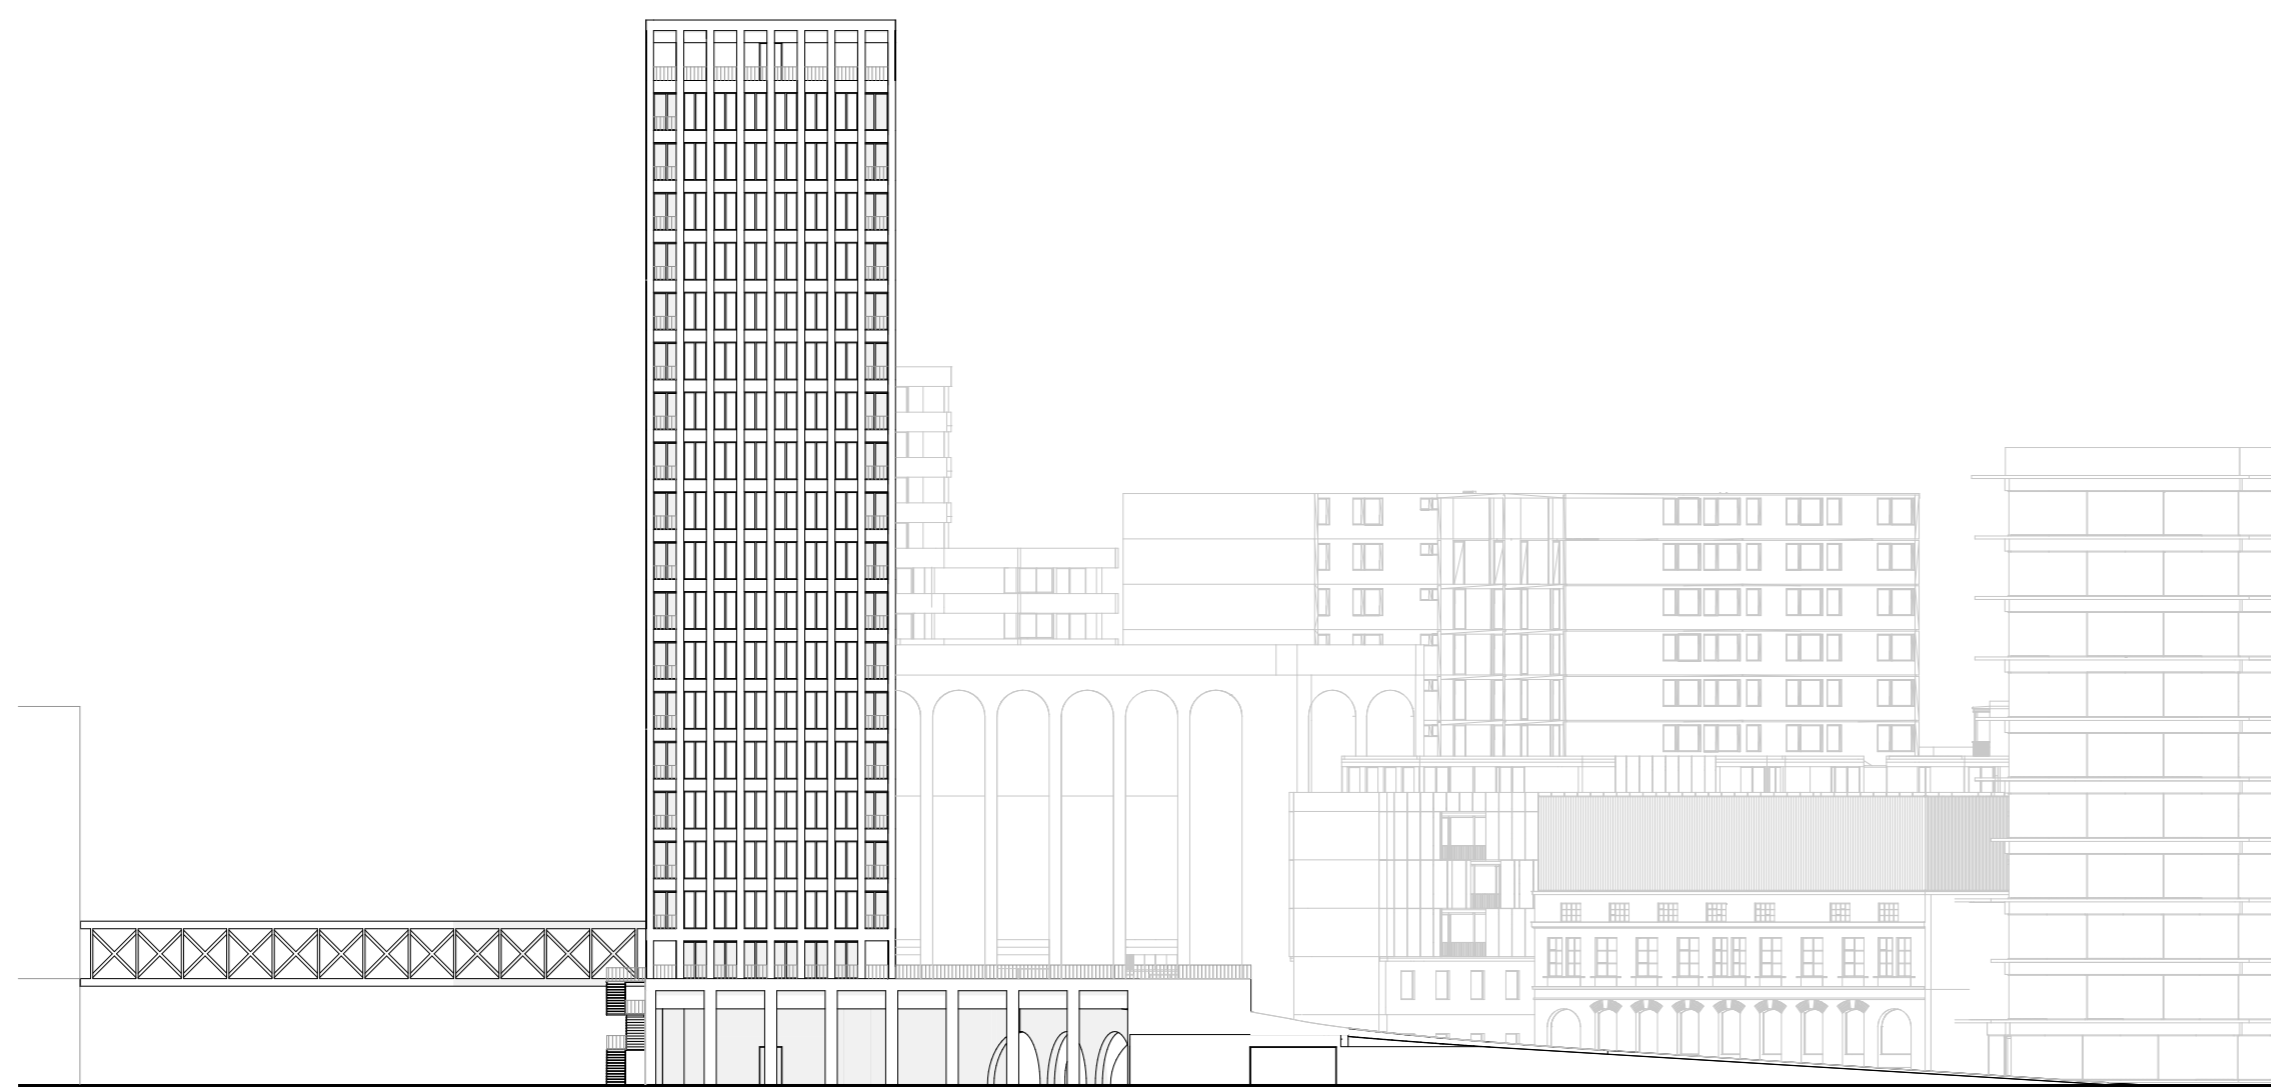


pohled J 1:500

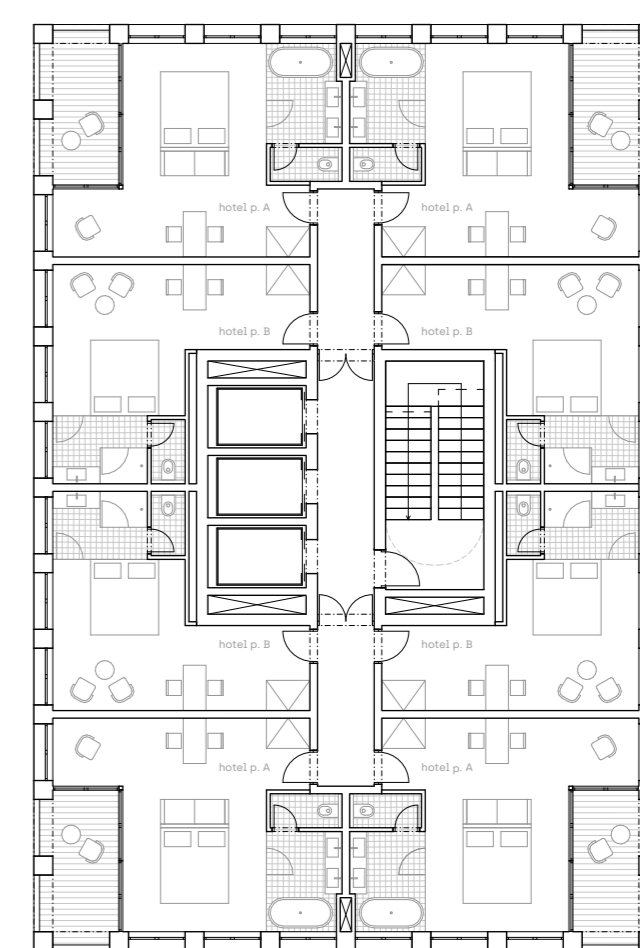

hotel 1:200

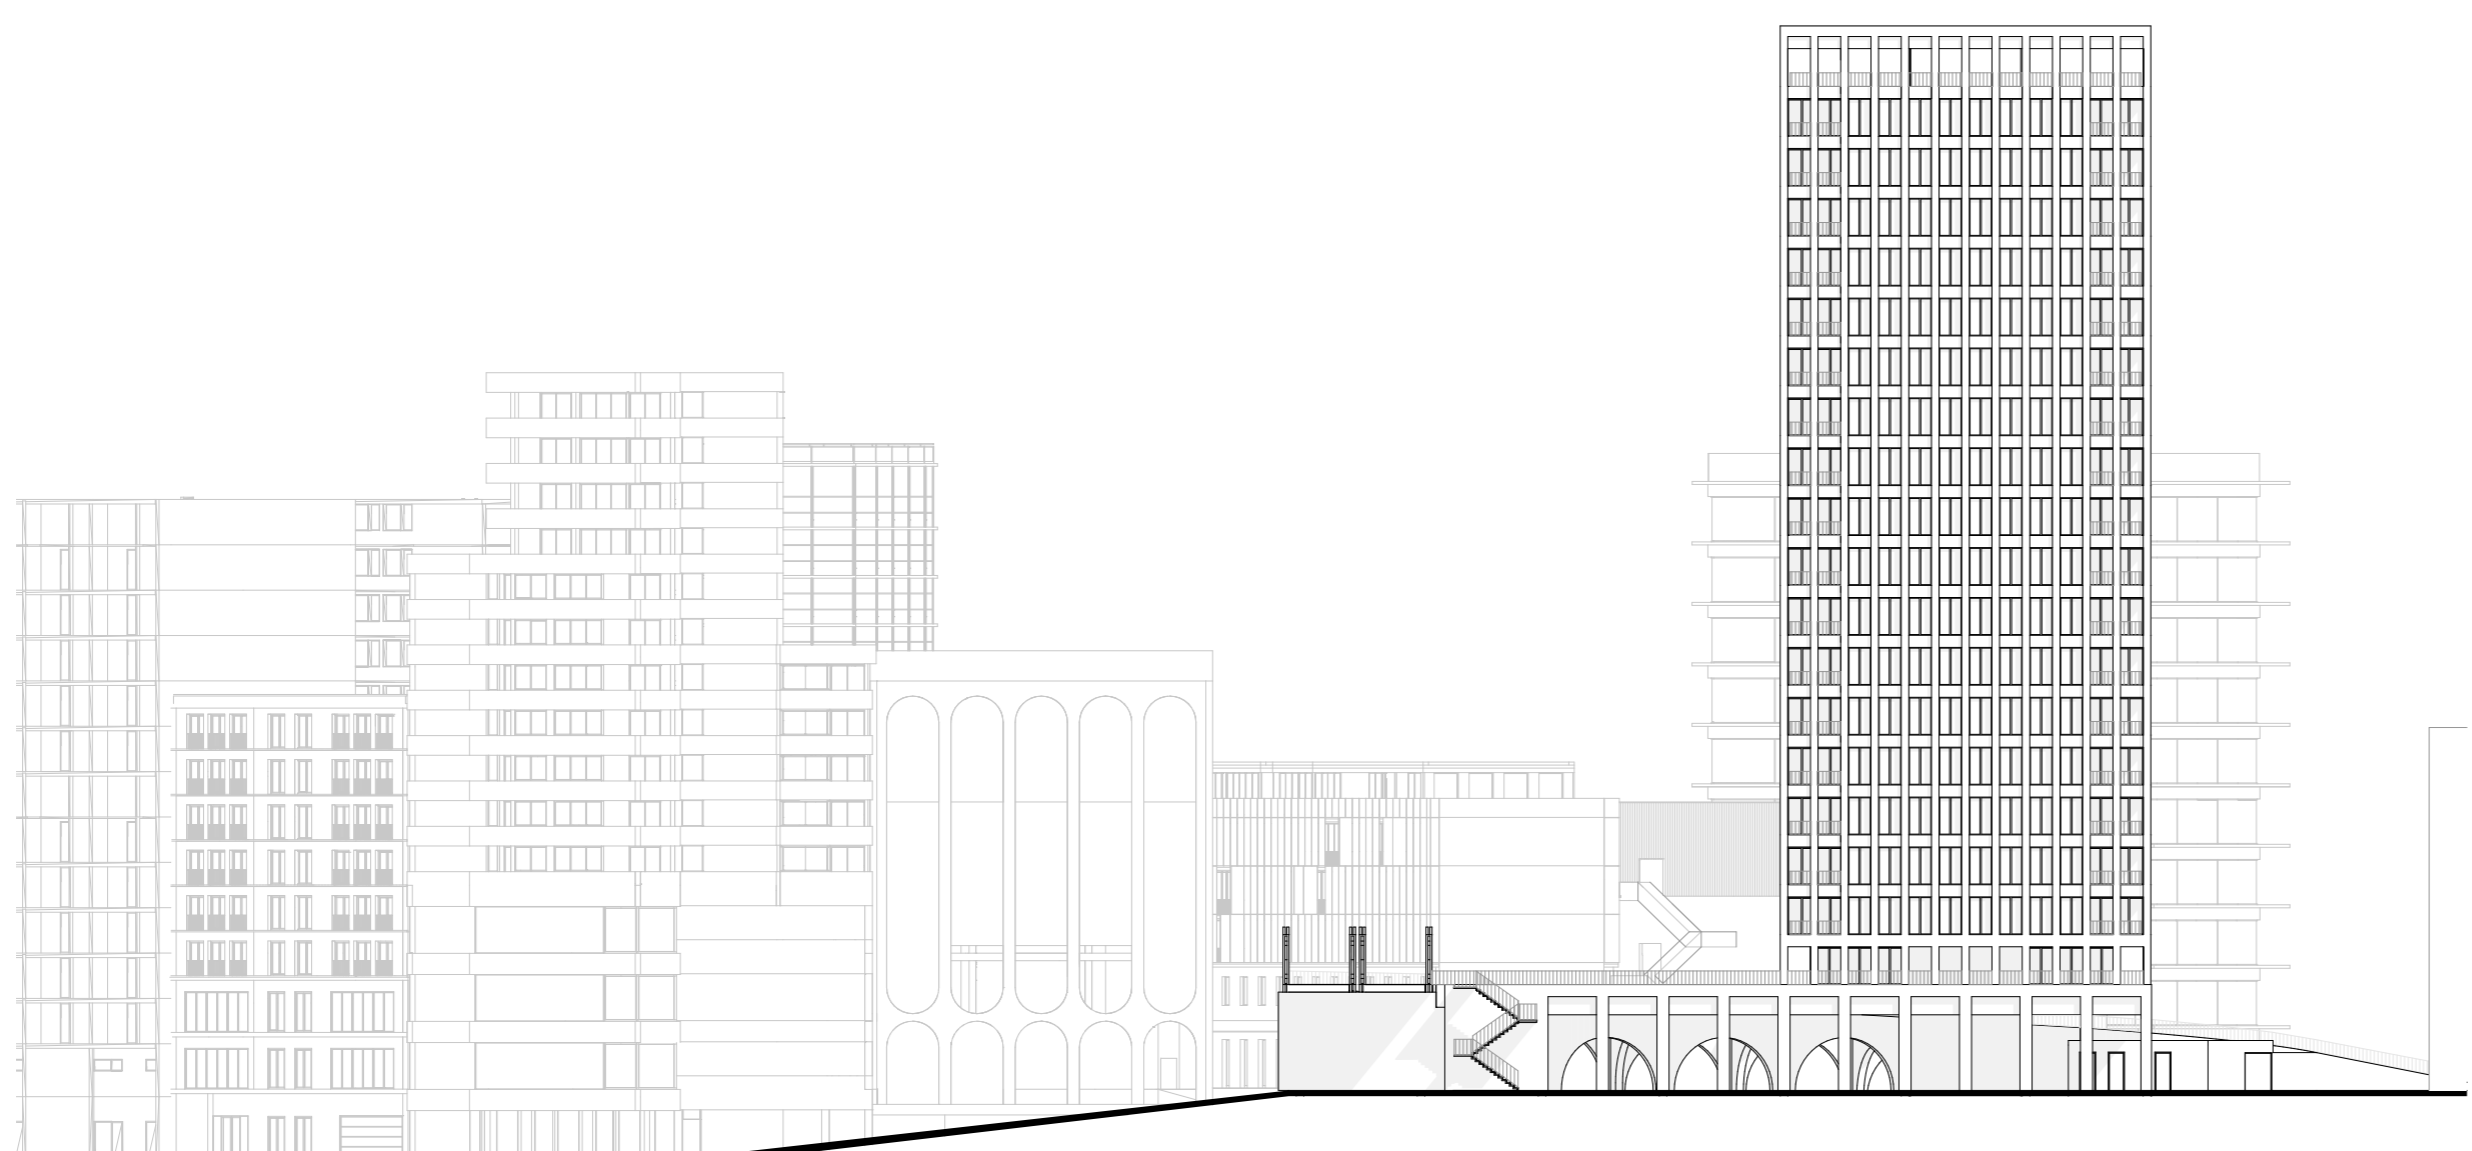


pohled Z 1:500

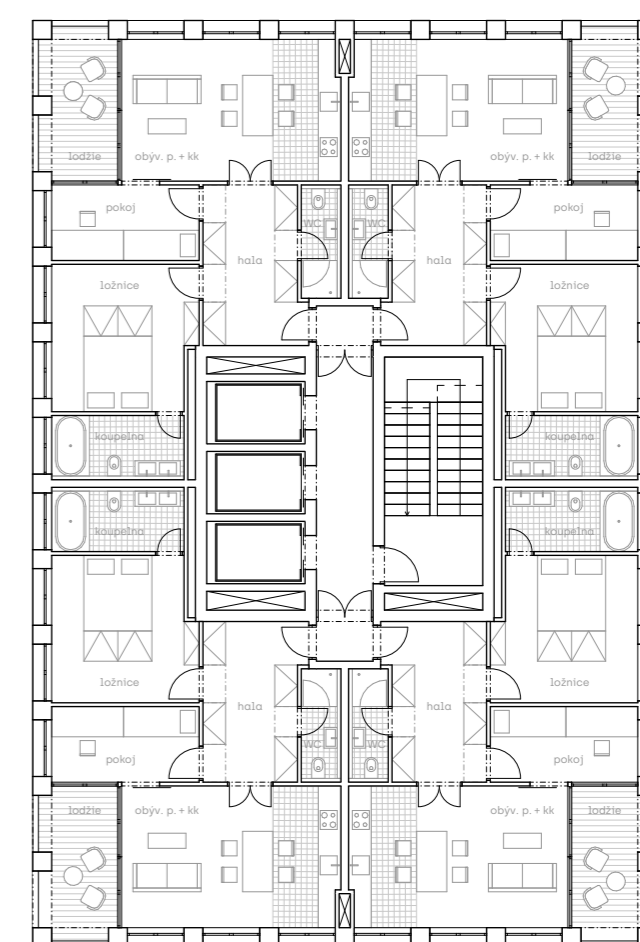

bydlení 1:200



situace 1:500

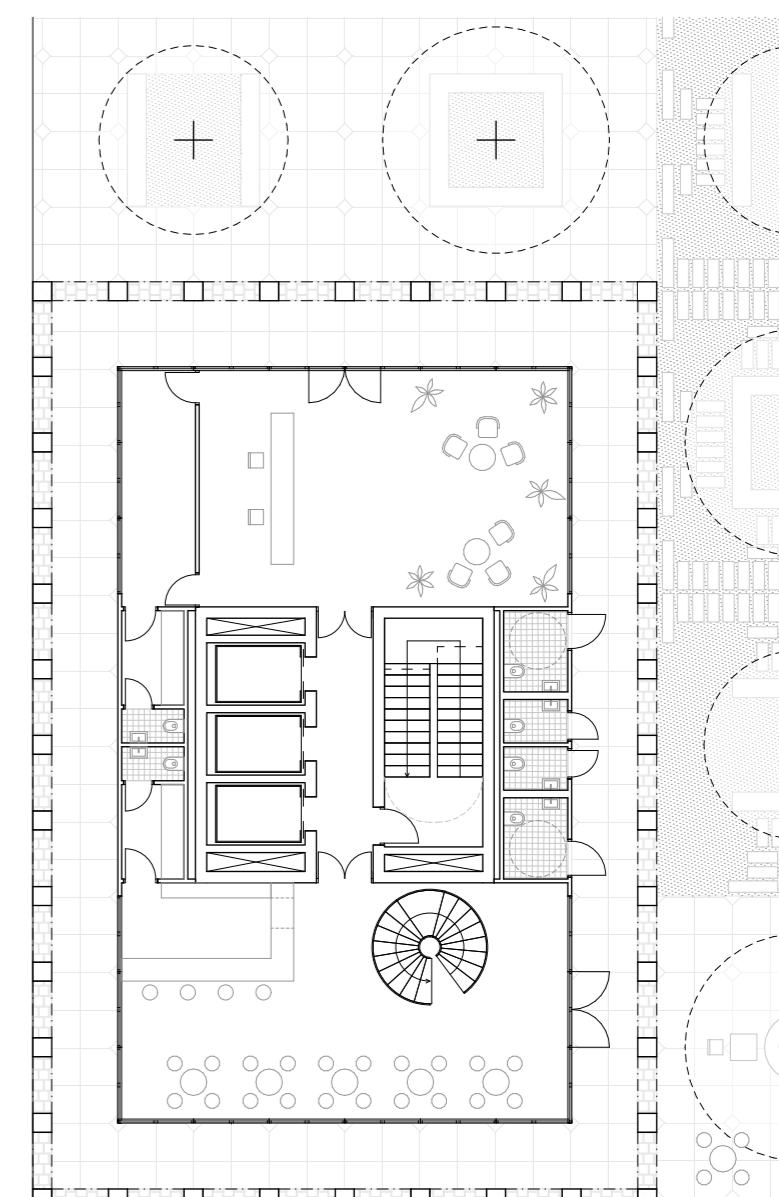

2.NP 1:200



