




pódorys /3.NP

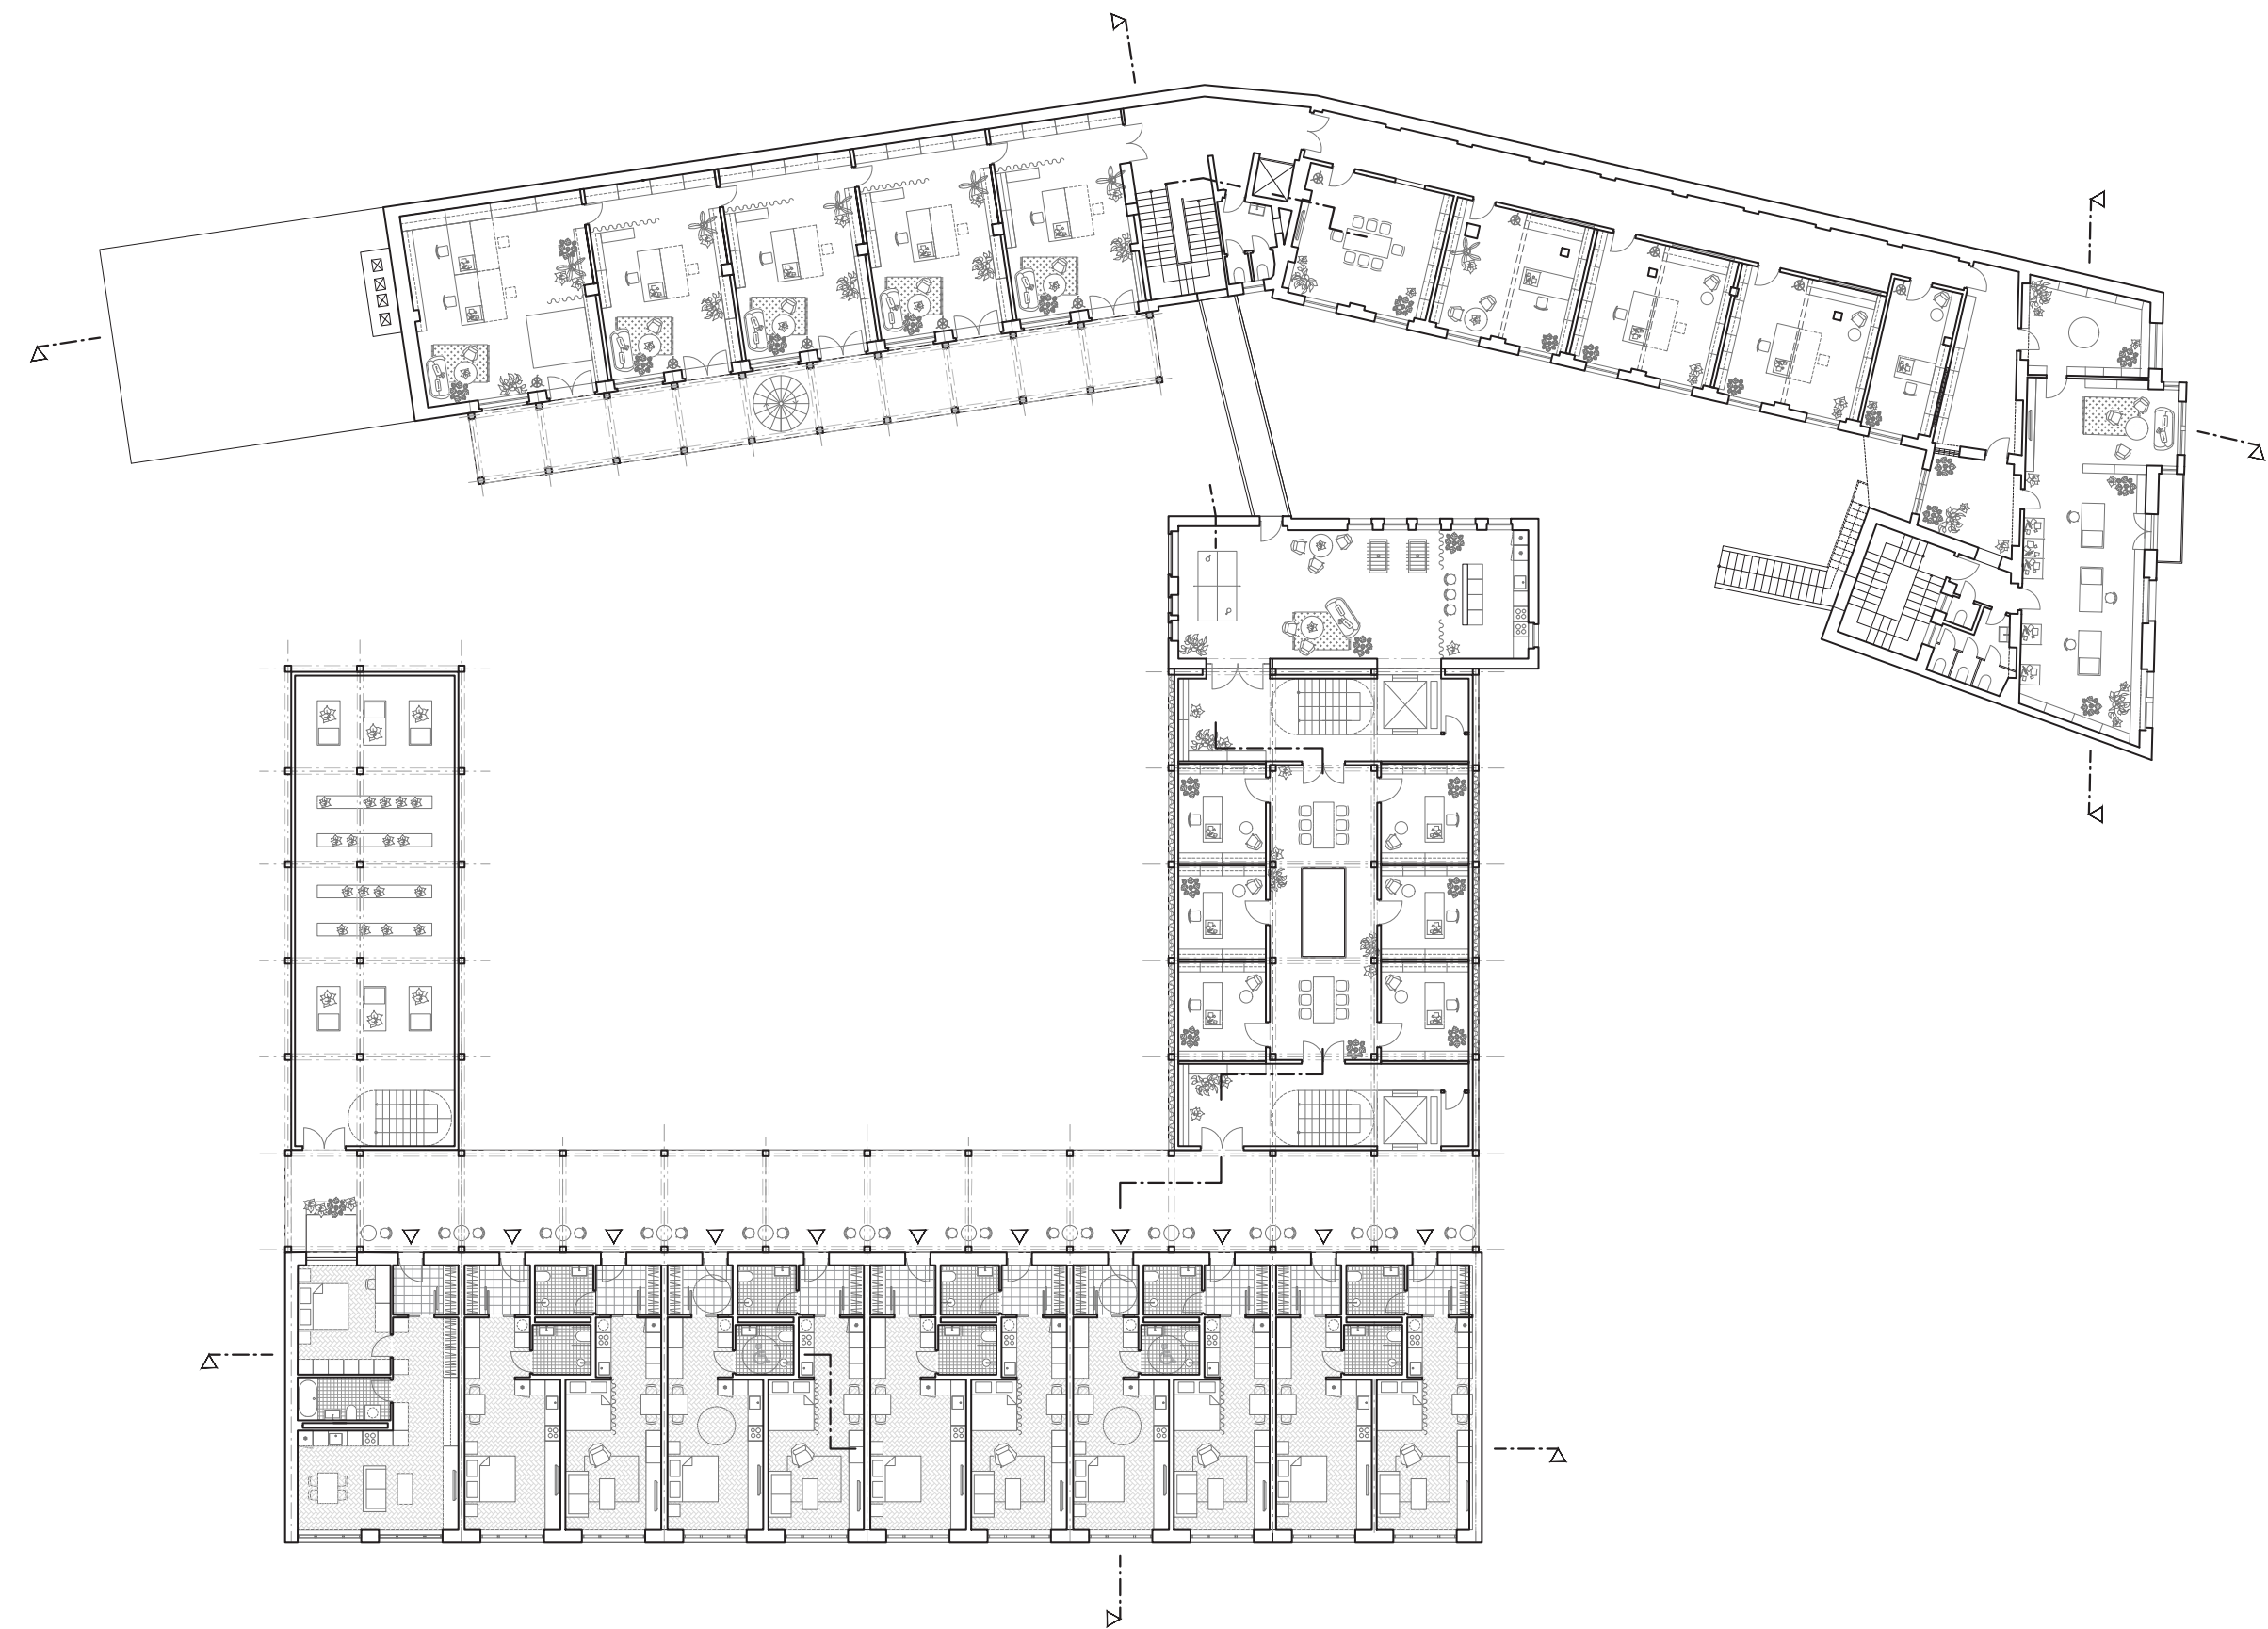


pódorys /2.NP

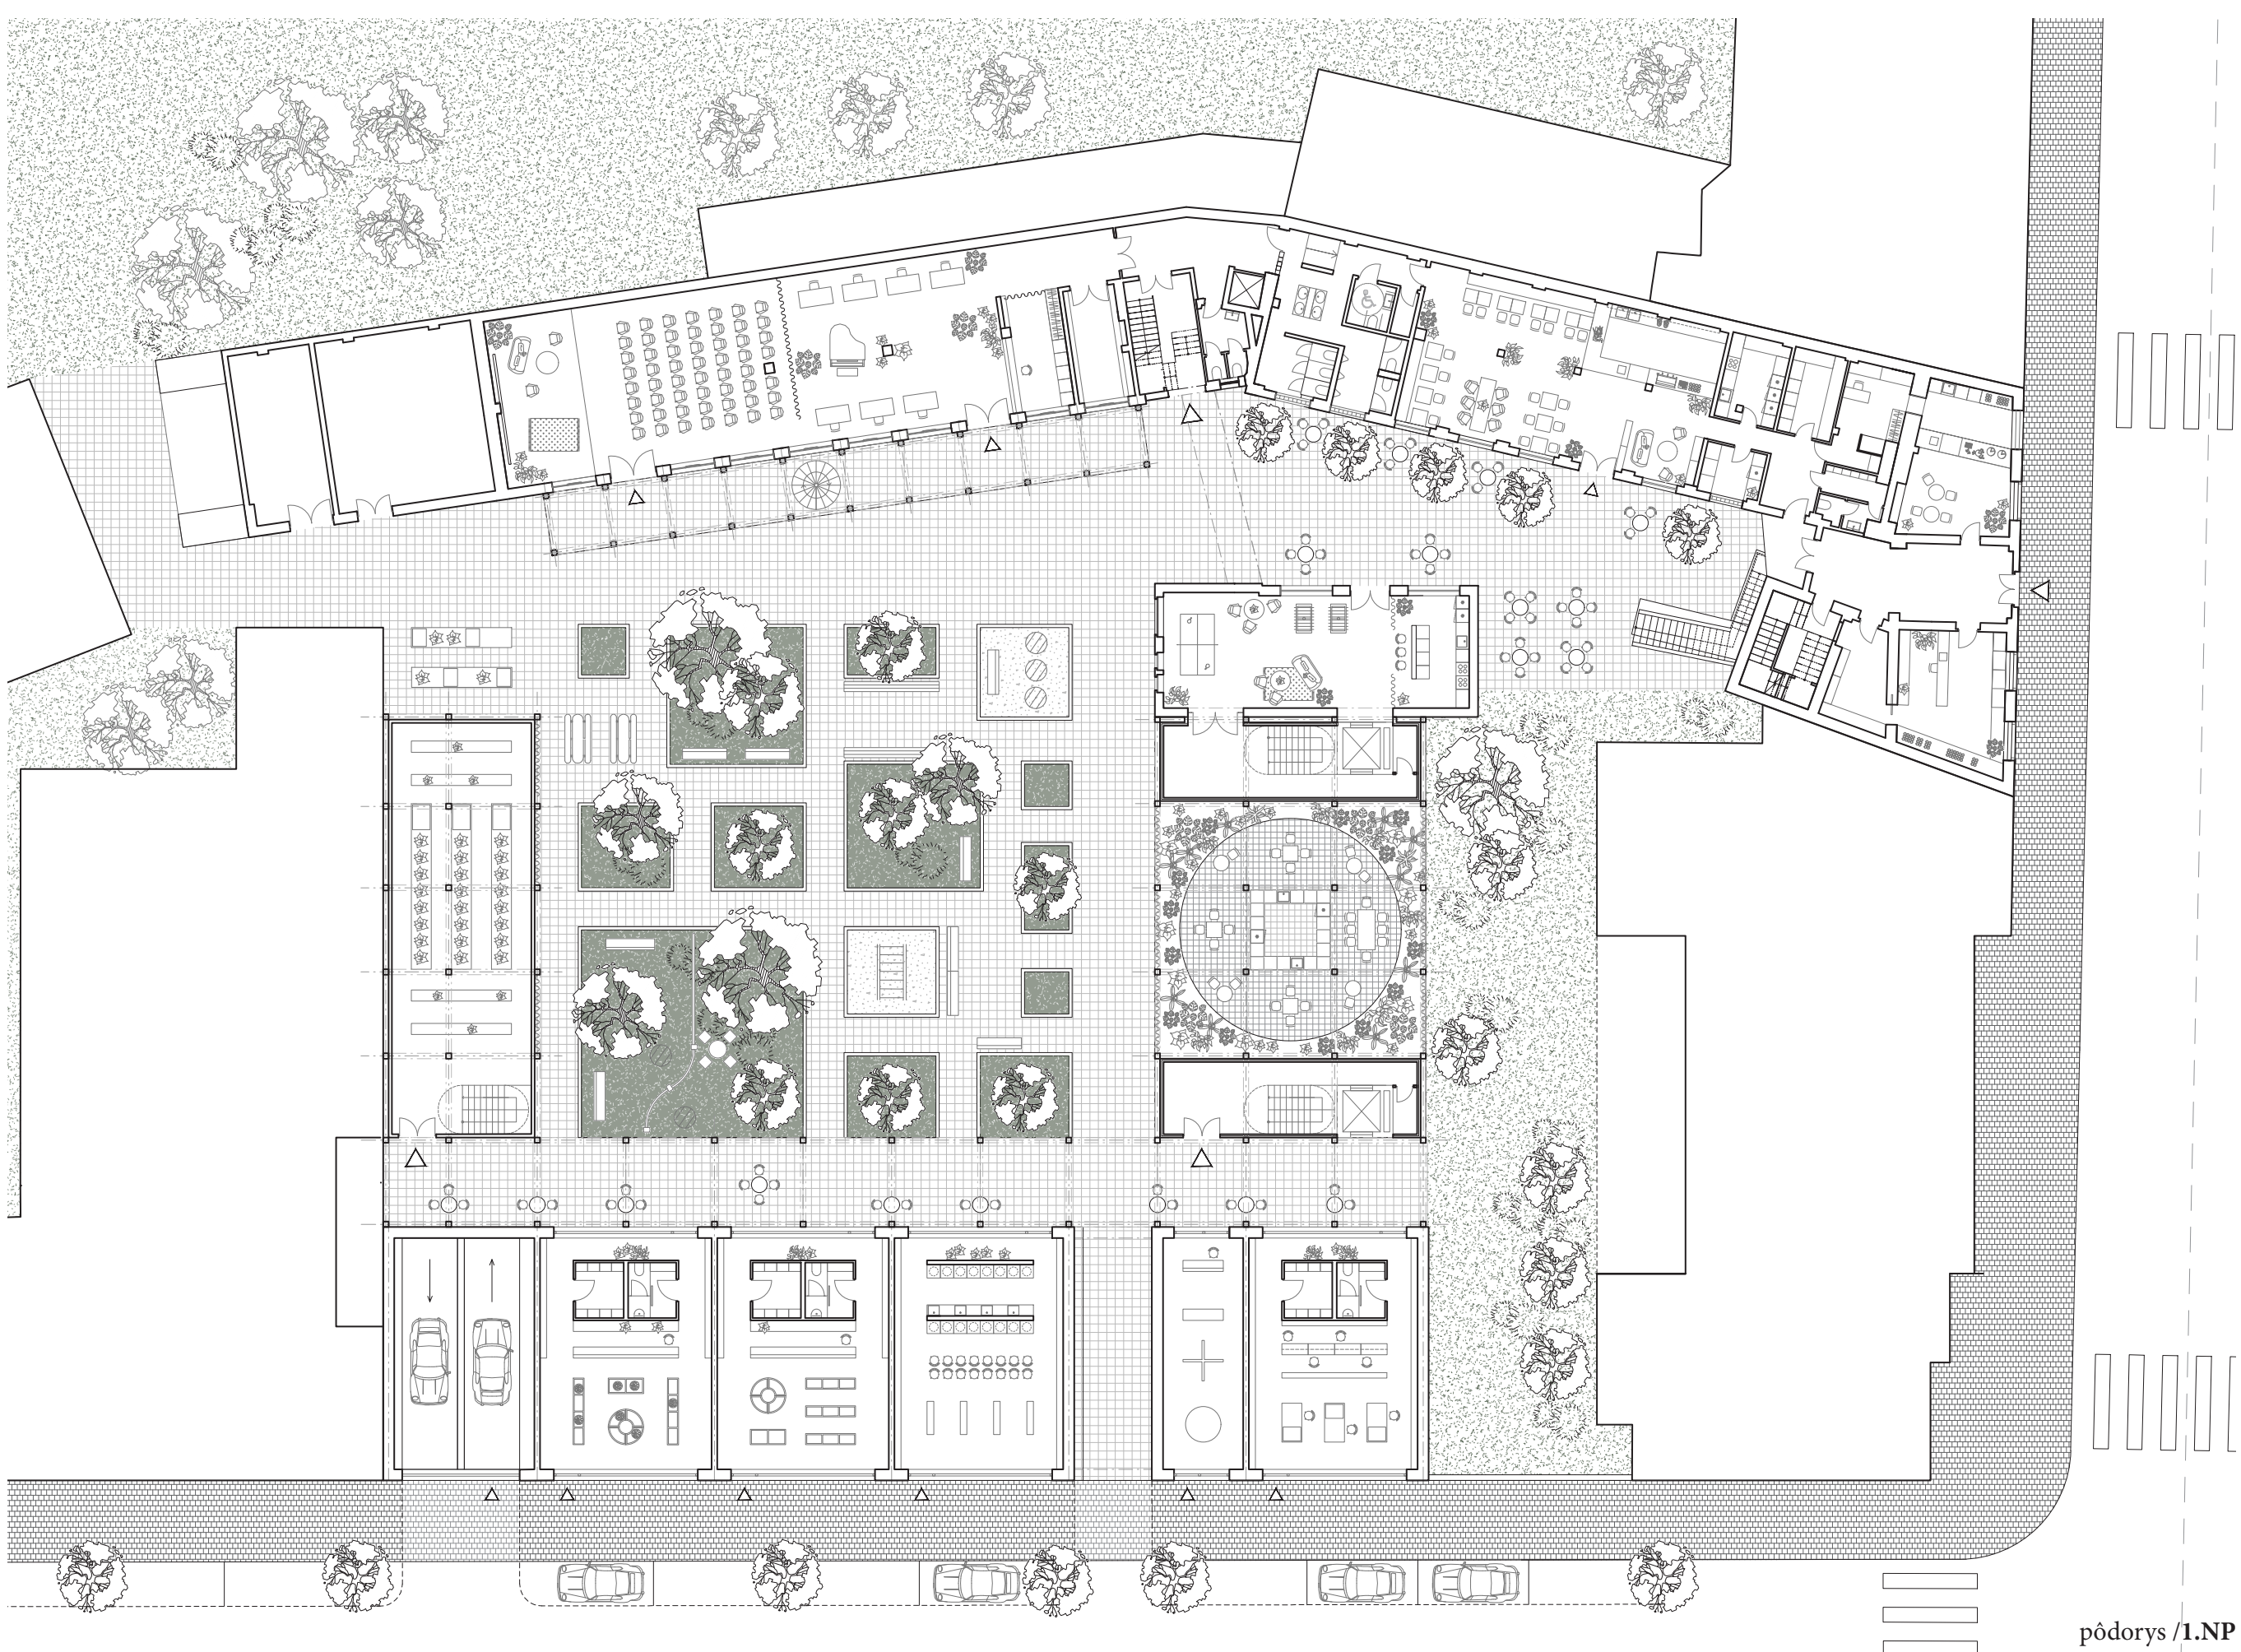

pódorys /1.NP

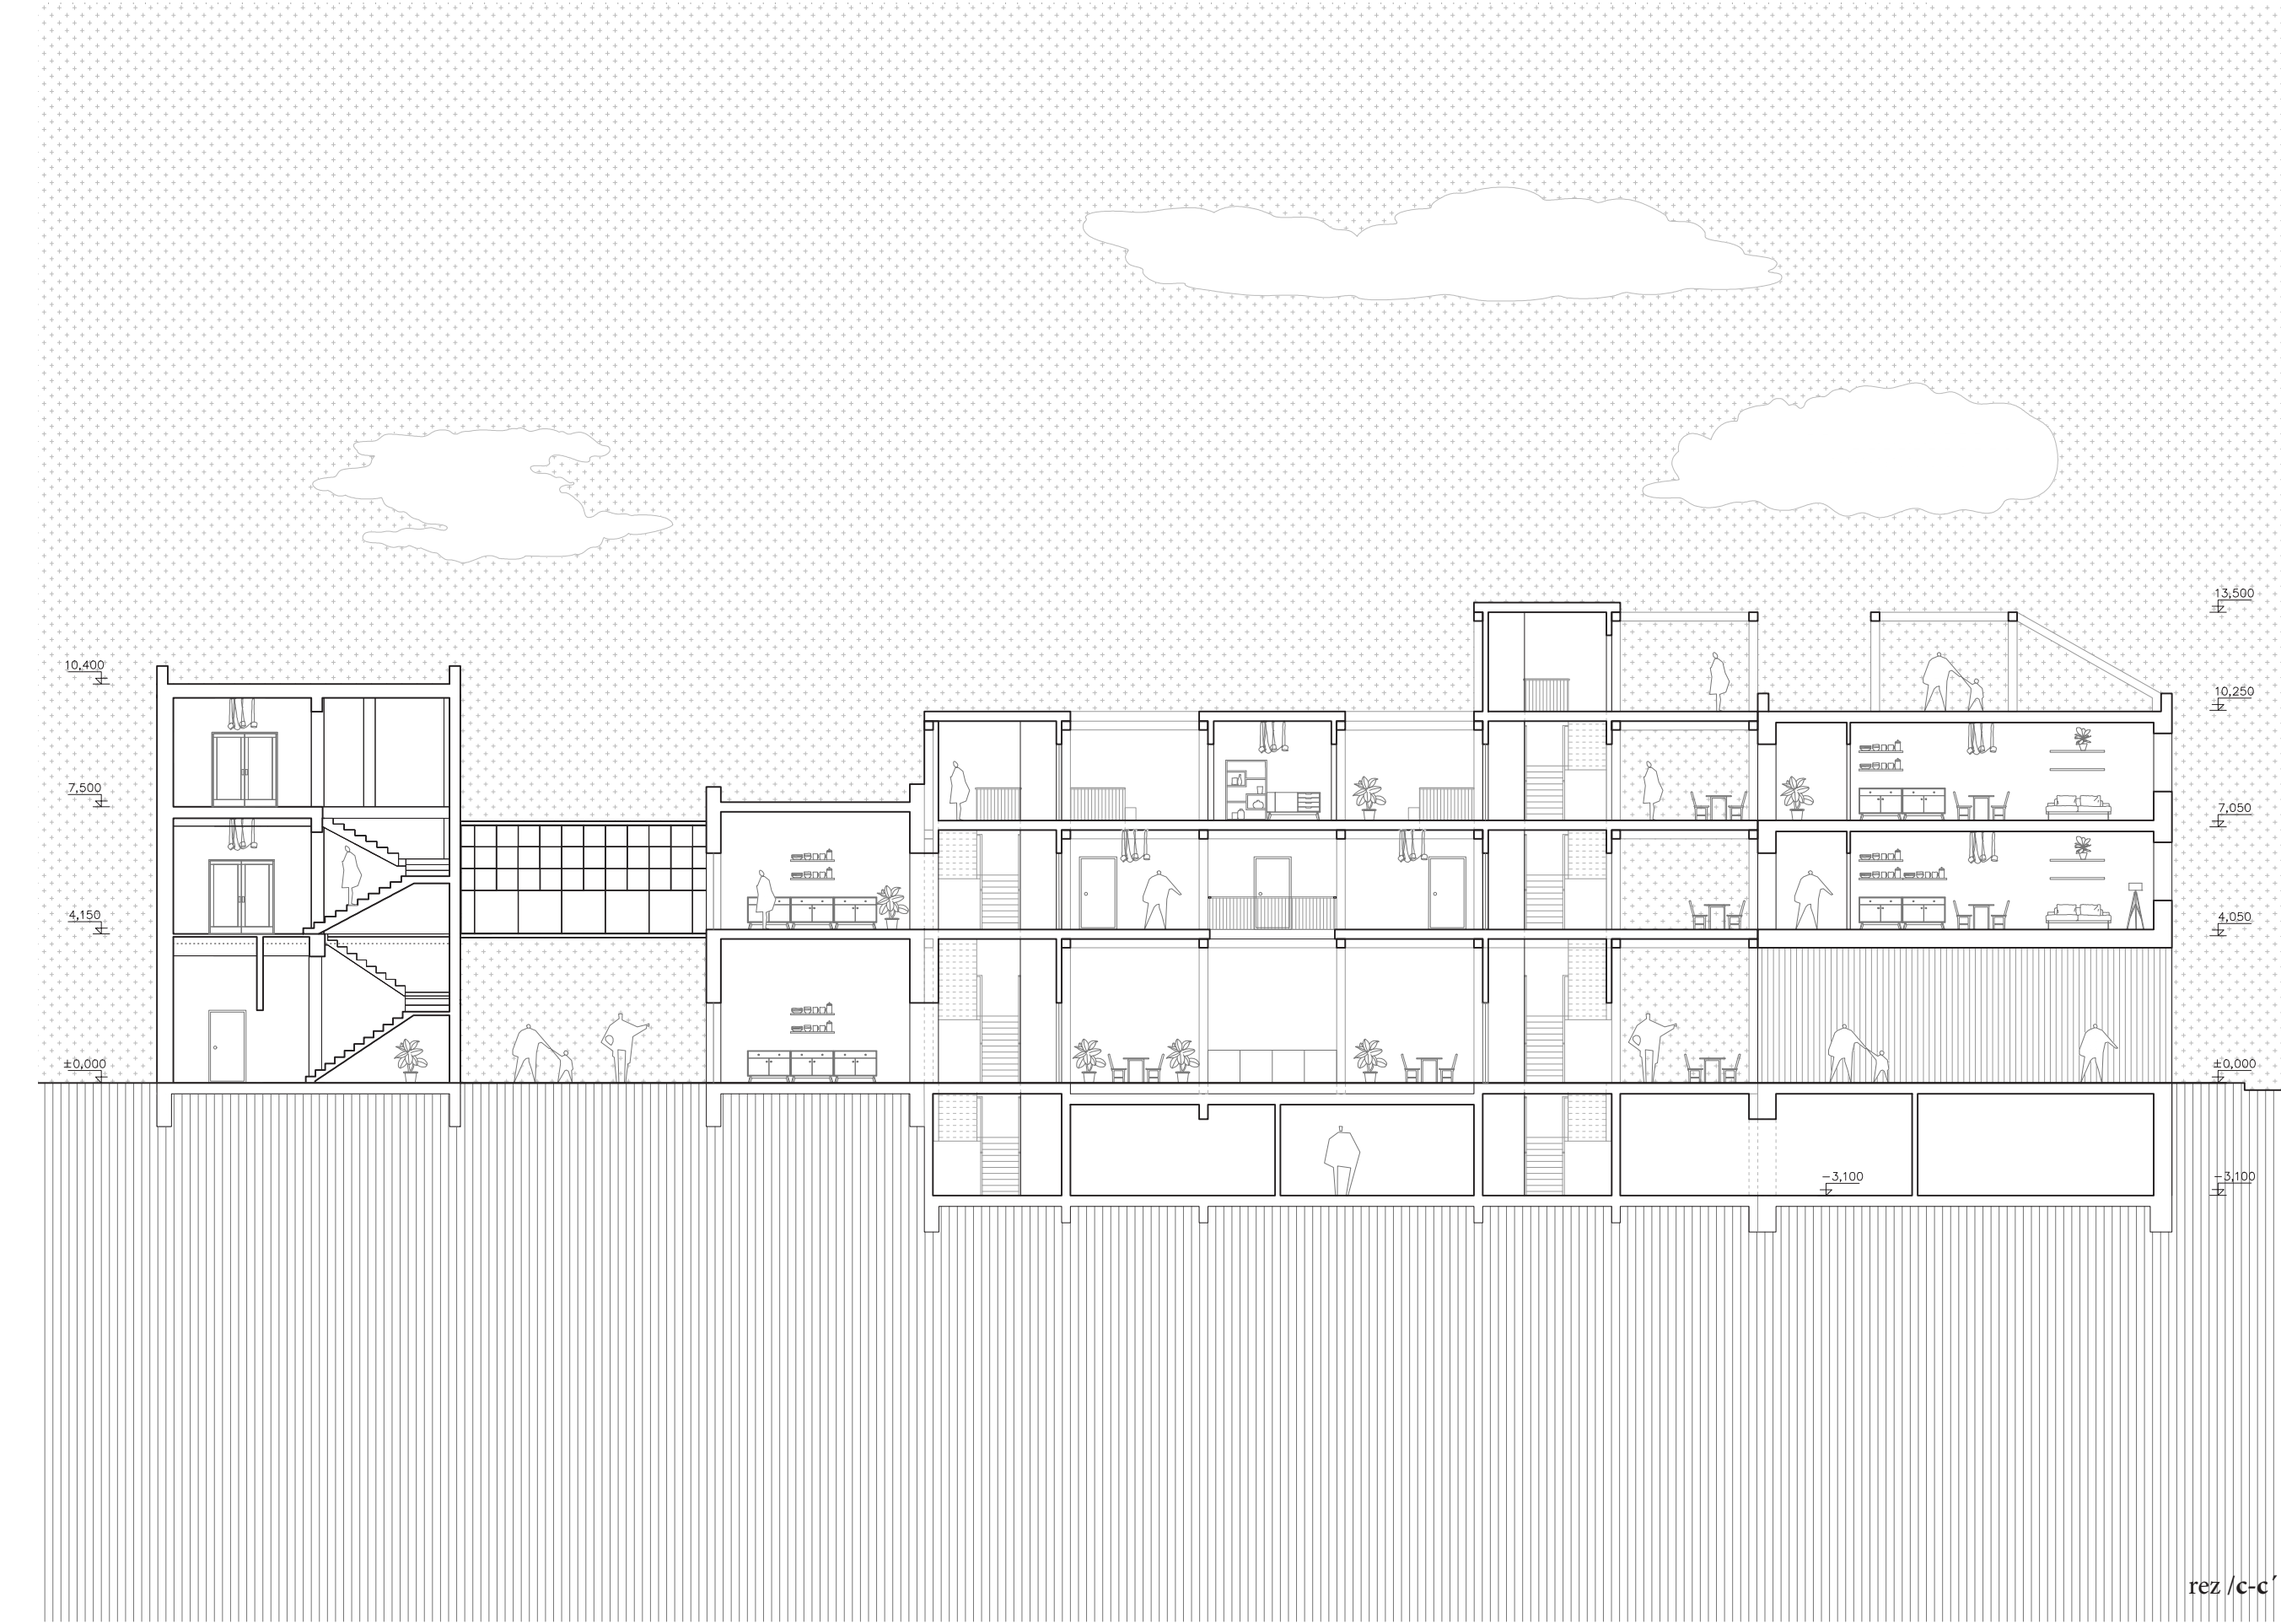

rez /4-4'

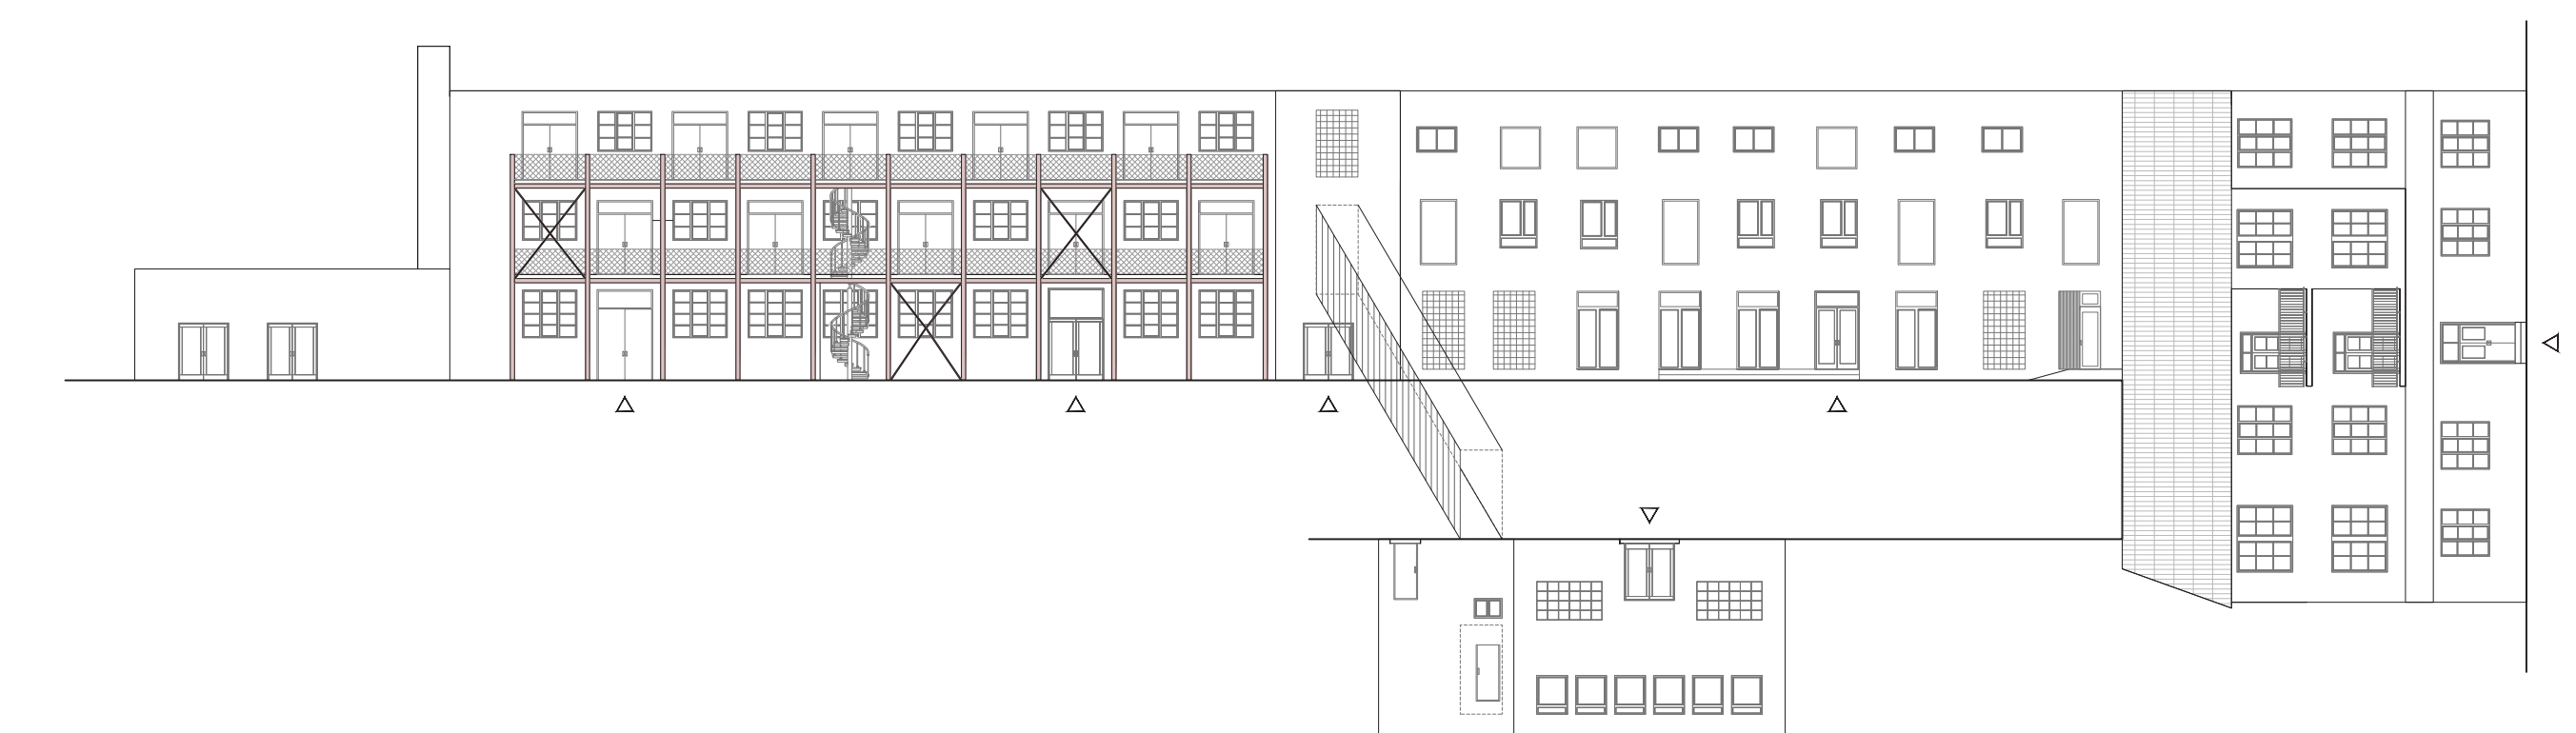

pohľady arta /SZ, JZ, JV

