


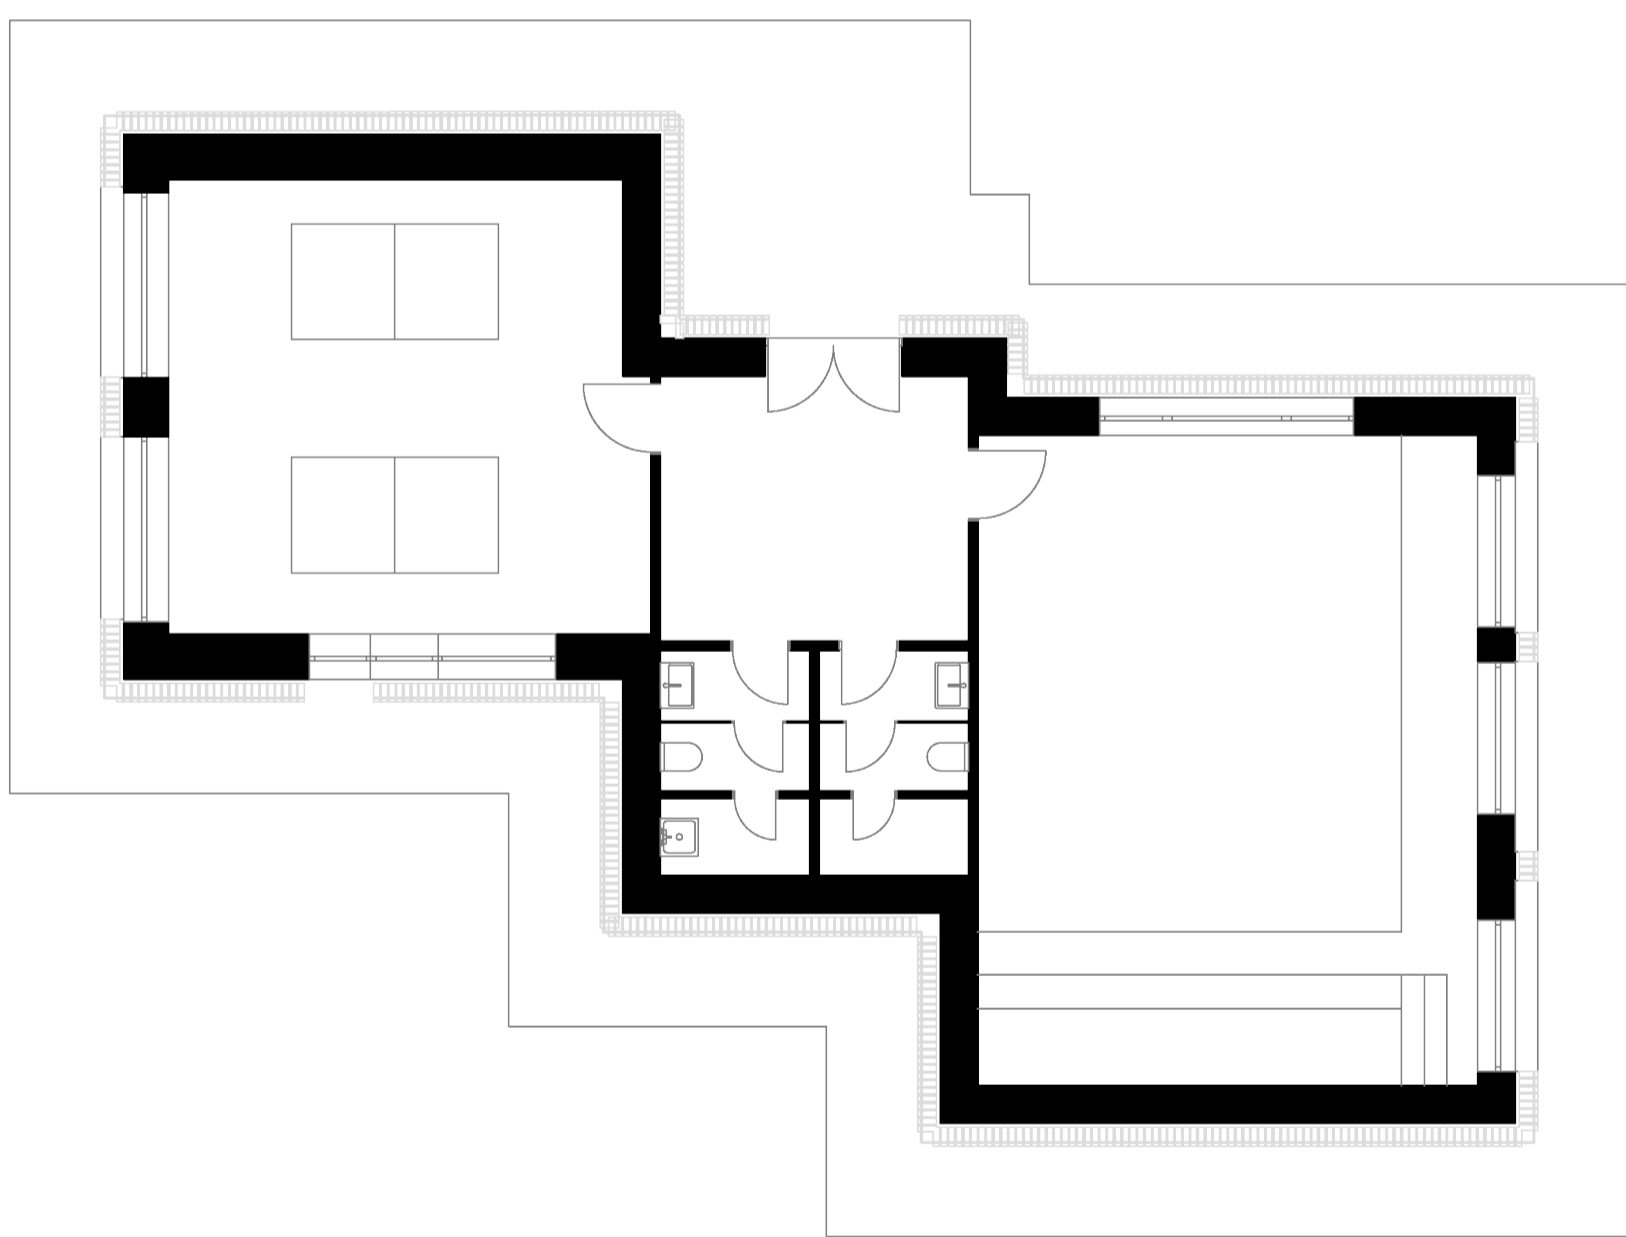

SCOUT CLUB

FLOOR PLAN
1:100



EAST ELEVATION
1:100



SOUTH ELEVATION
1:100

