



1n 1: 500

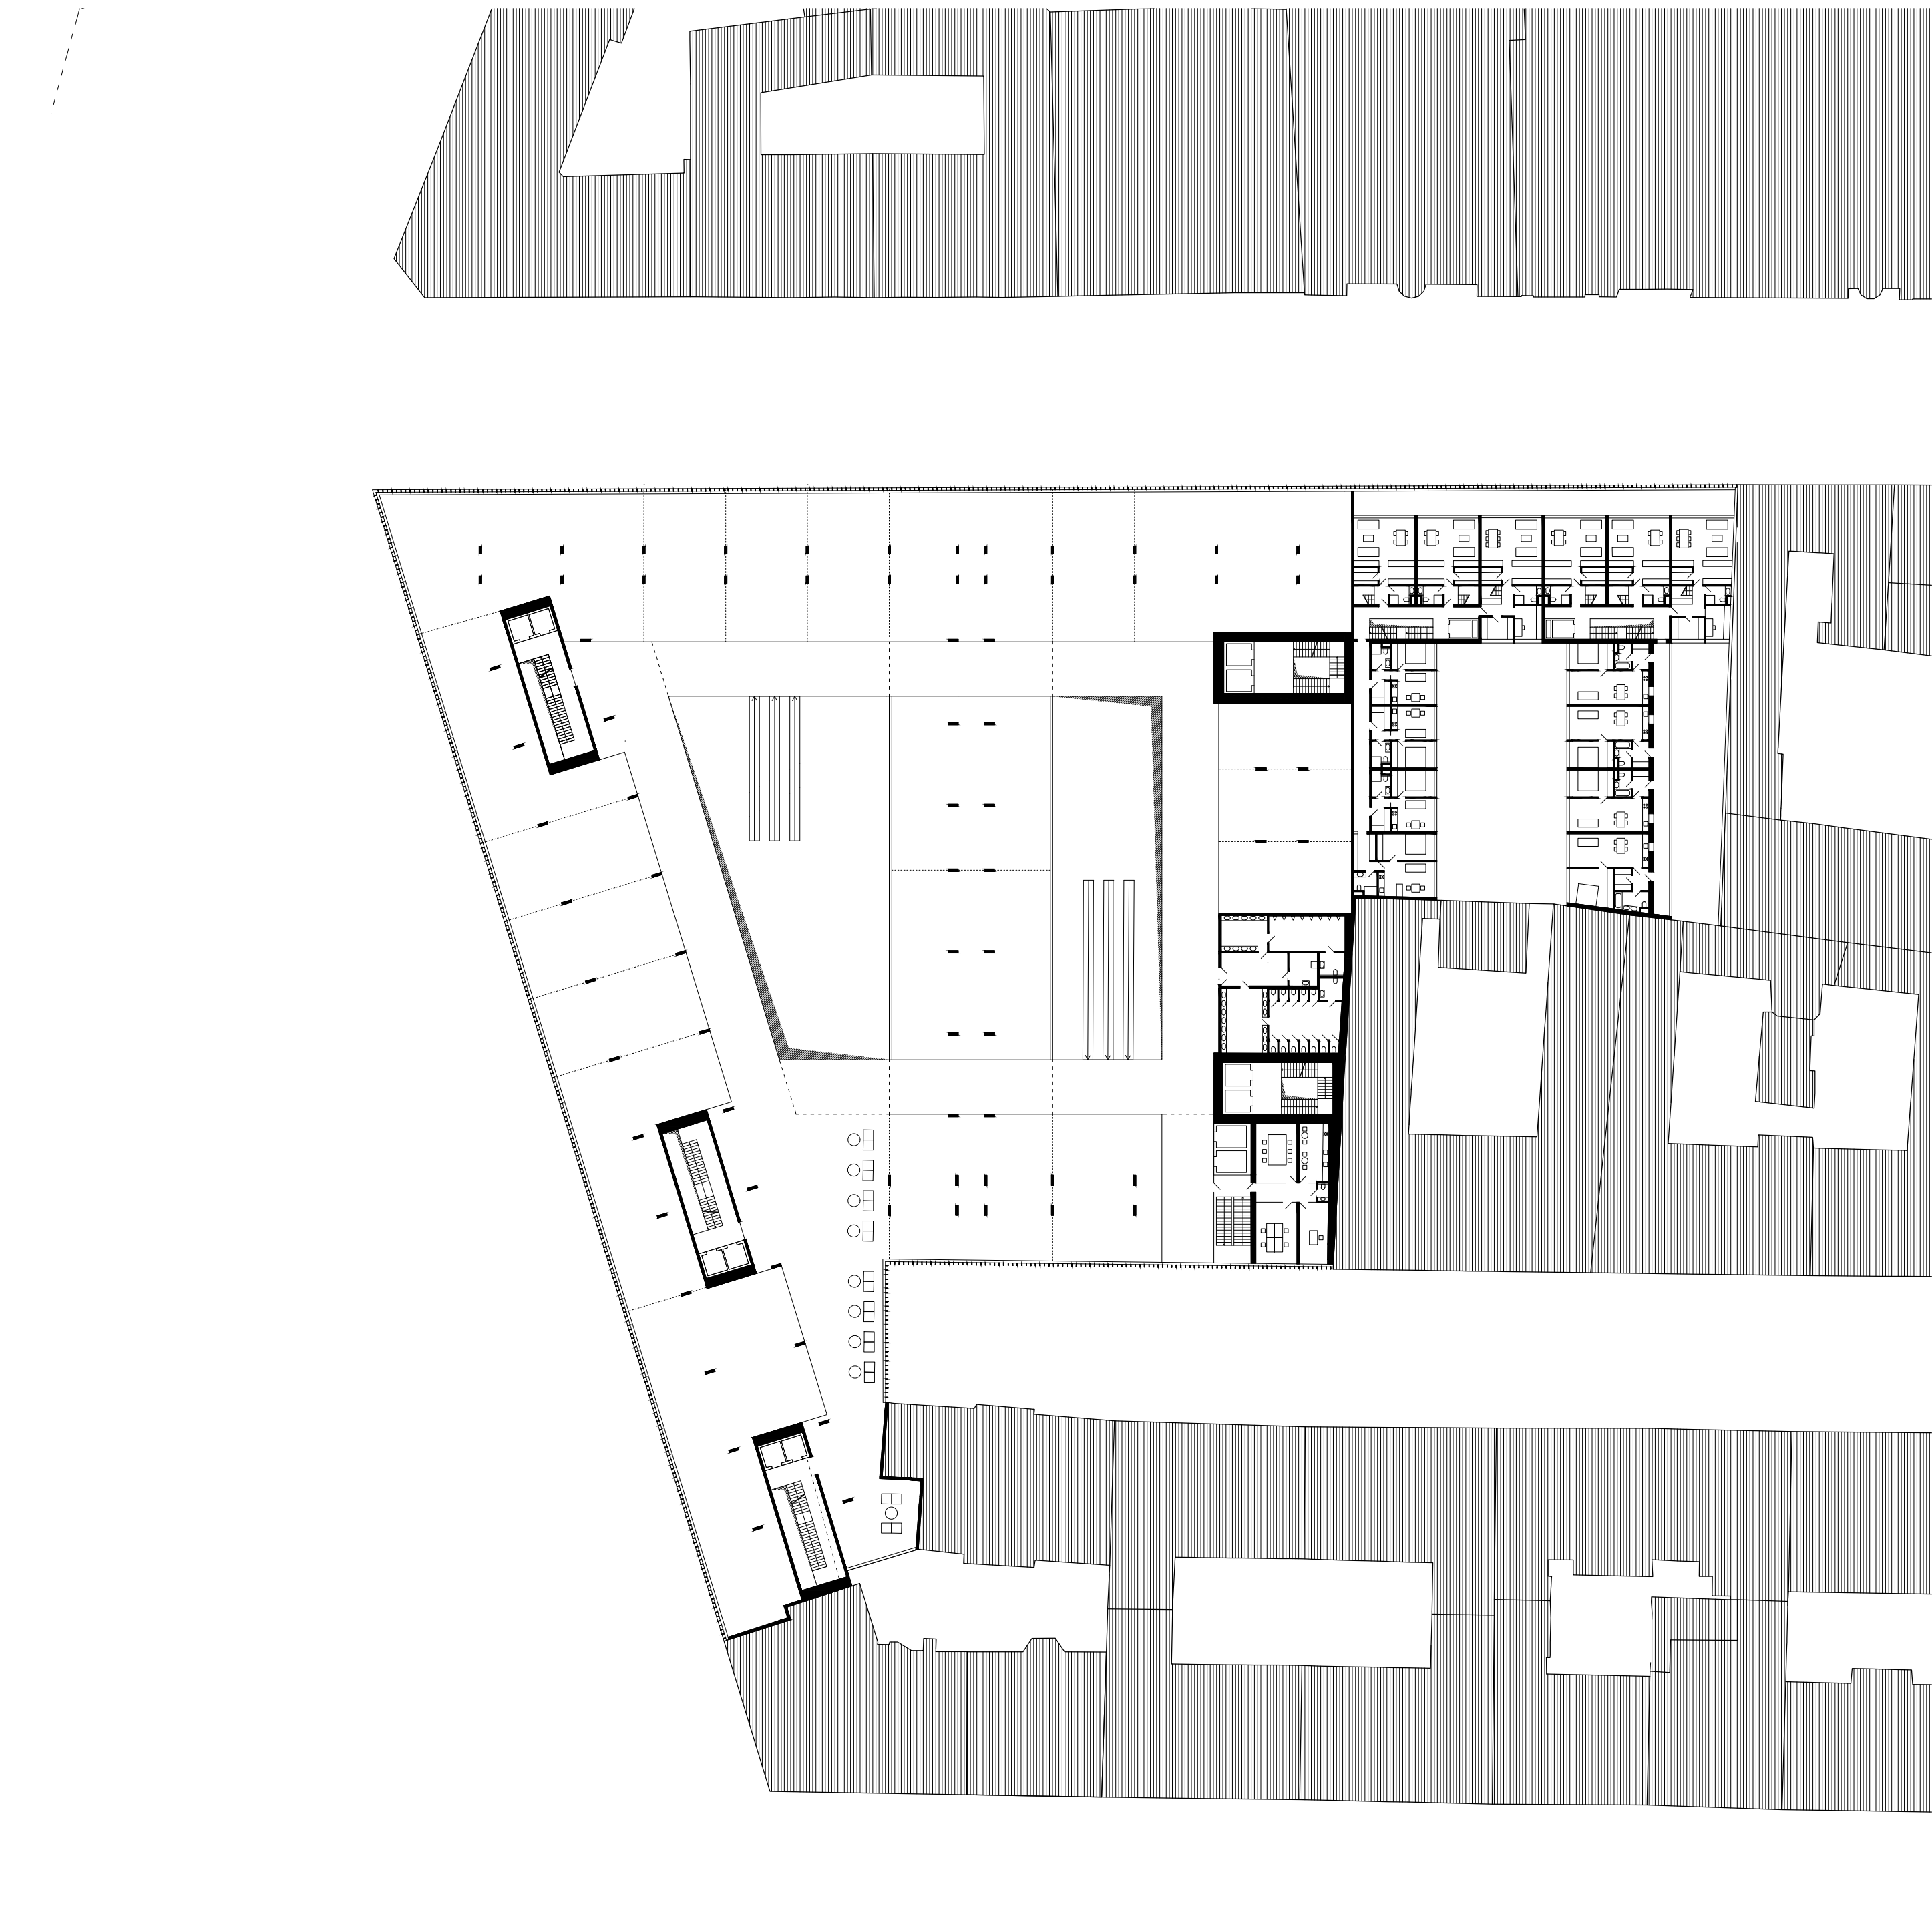


3np 1: 500




4,6np 1: 500

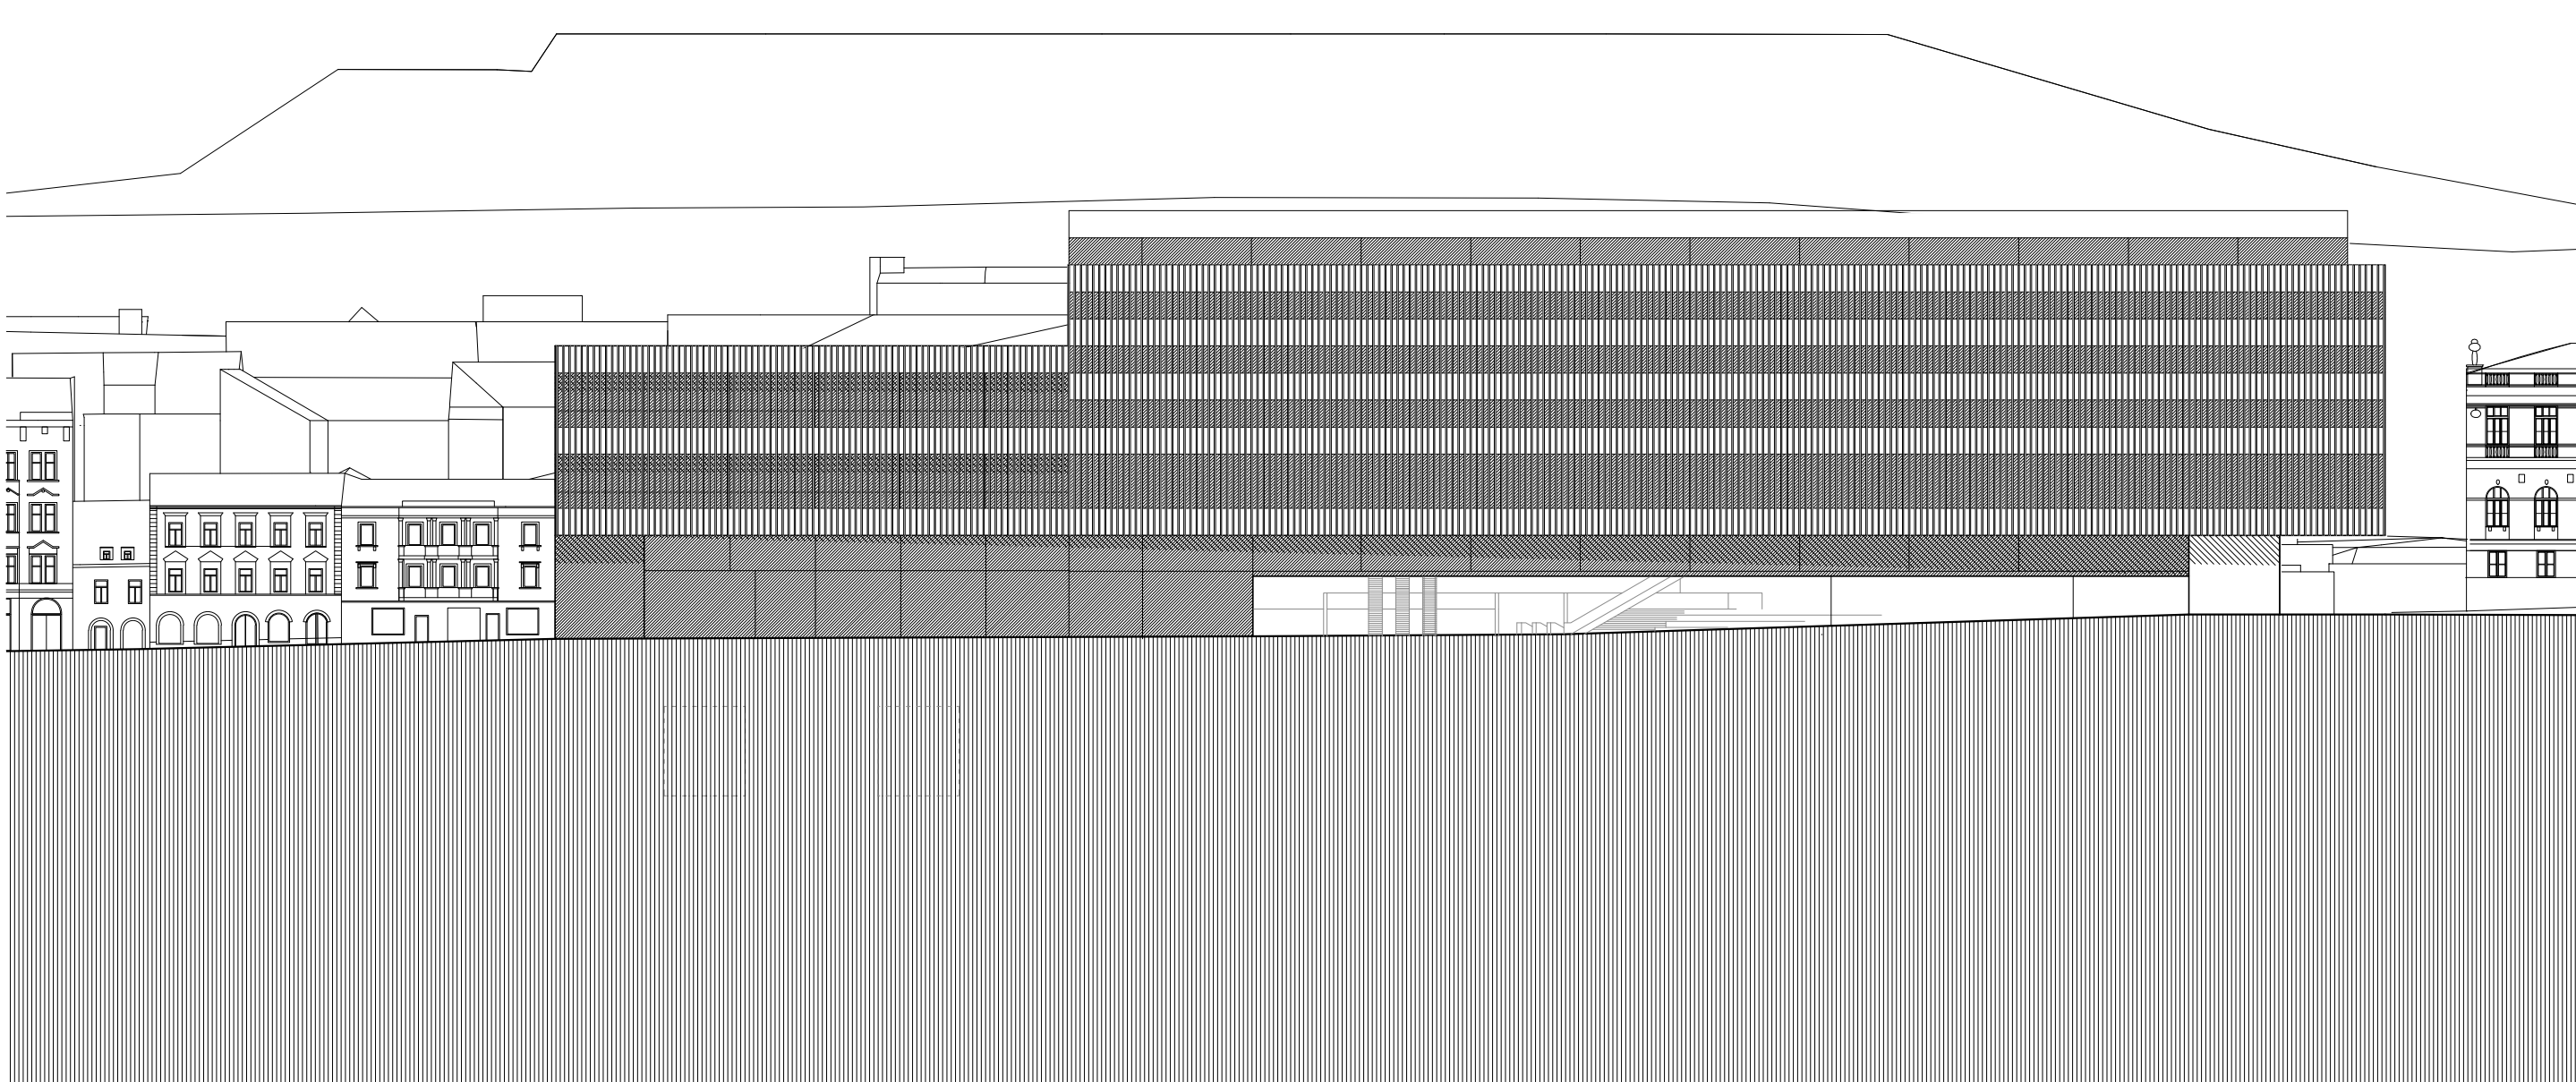


pohled 1: 500

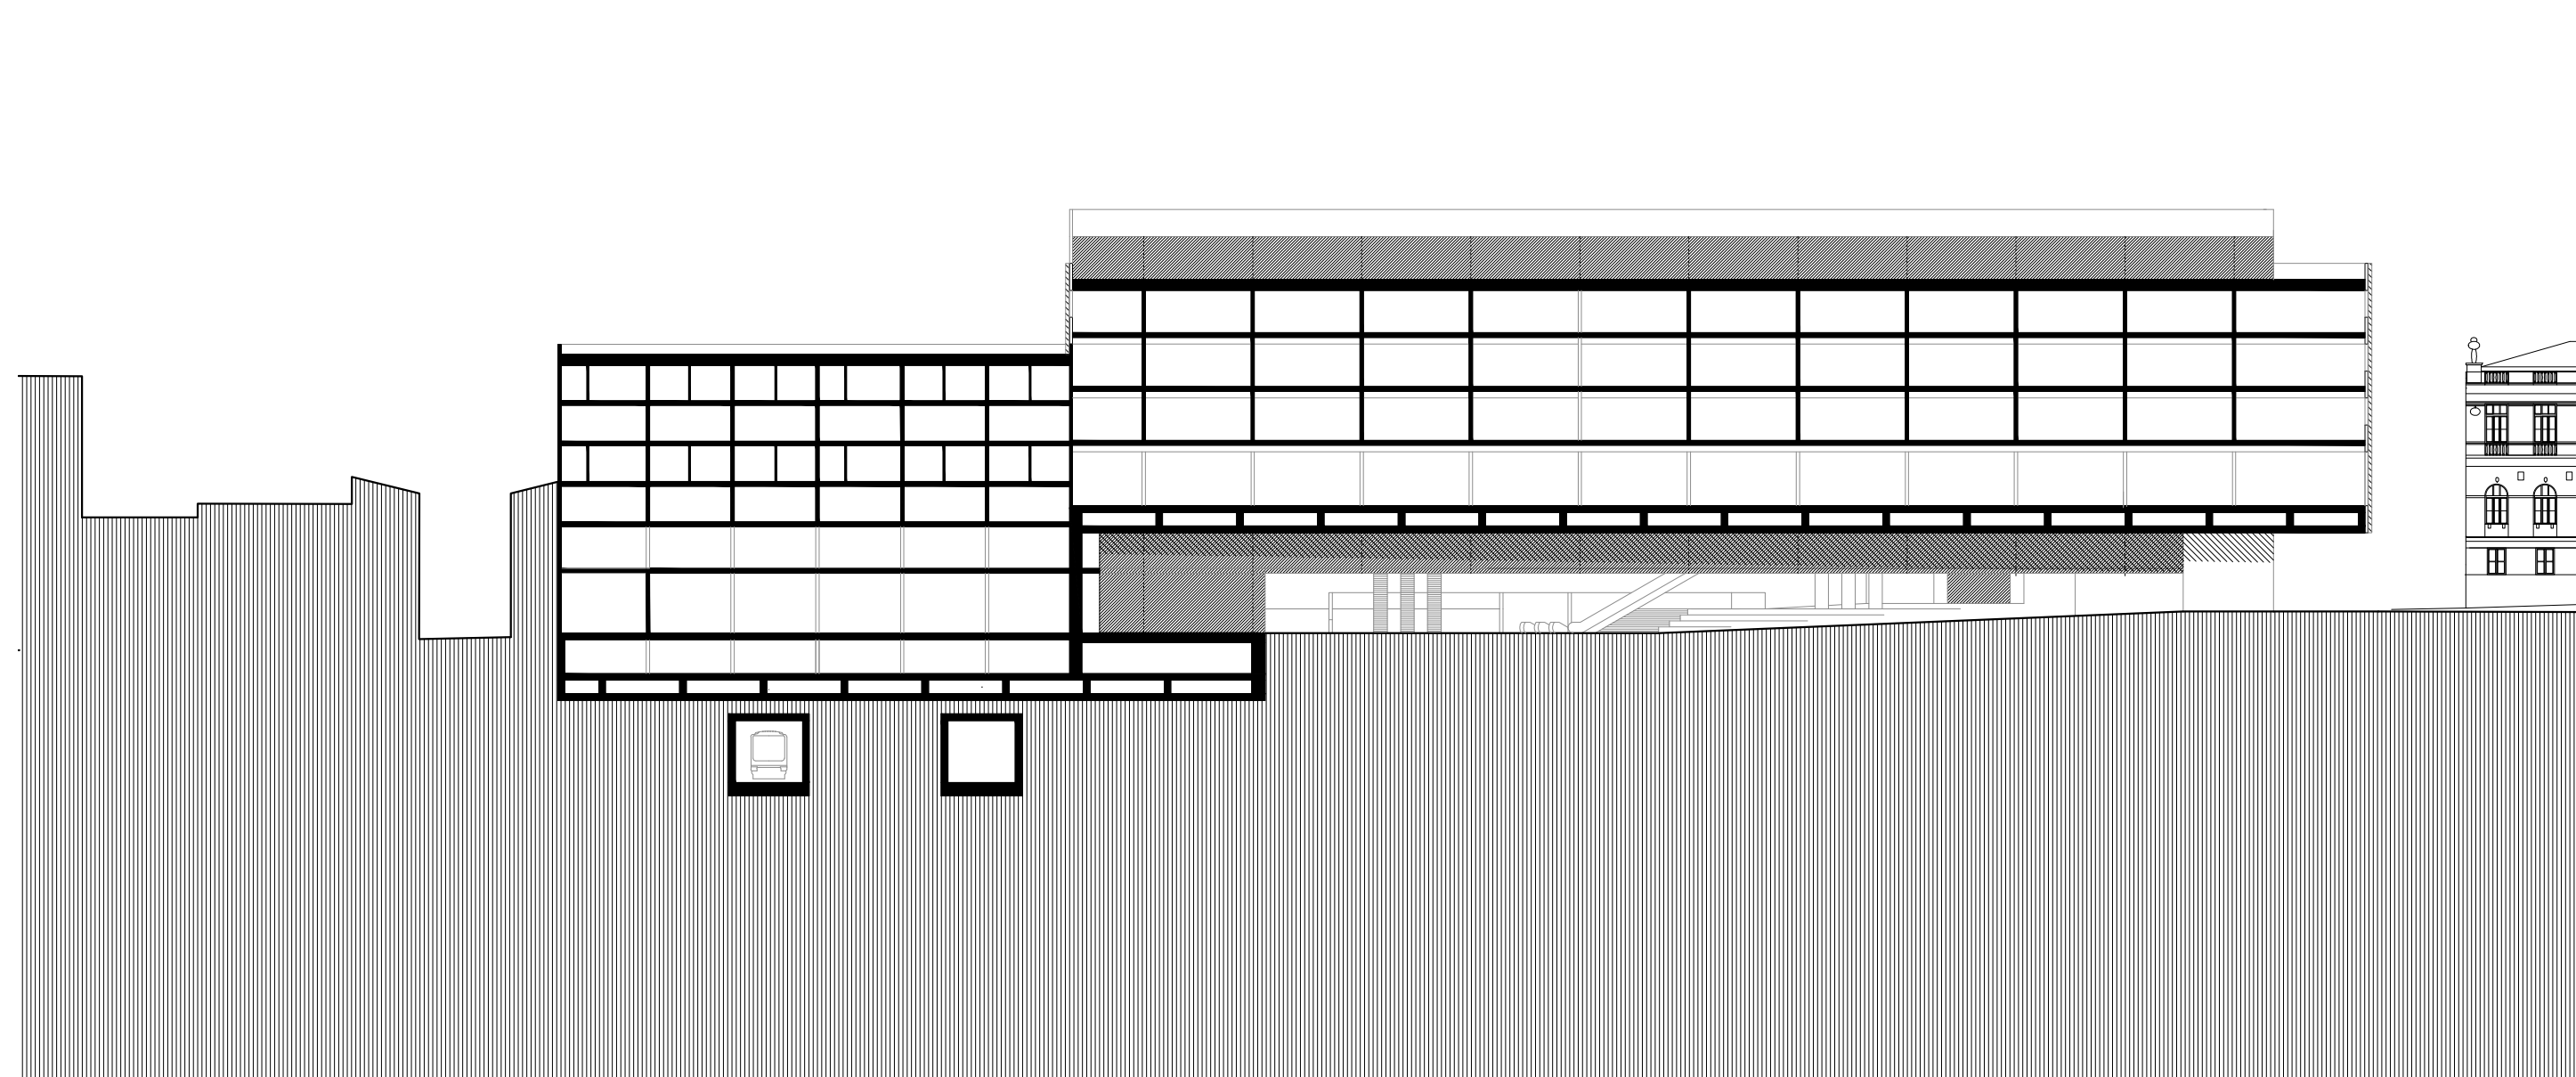


řez 1: 500

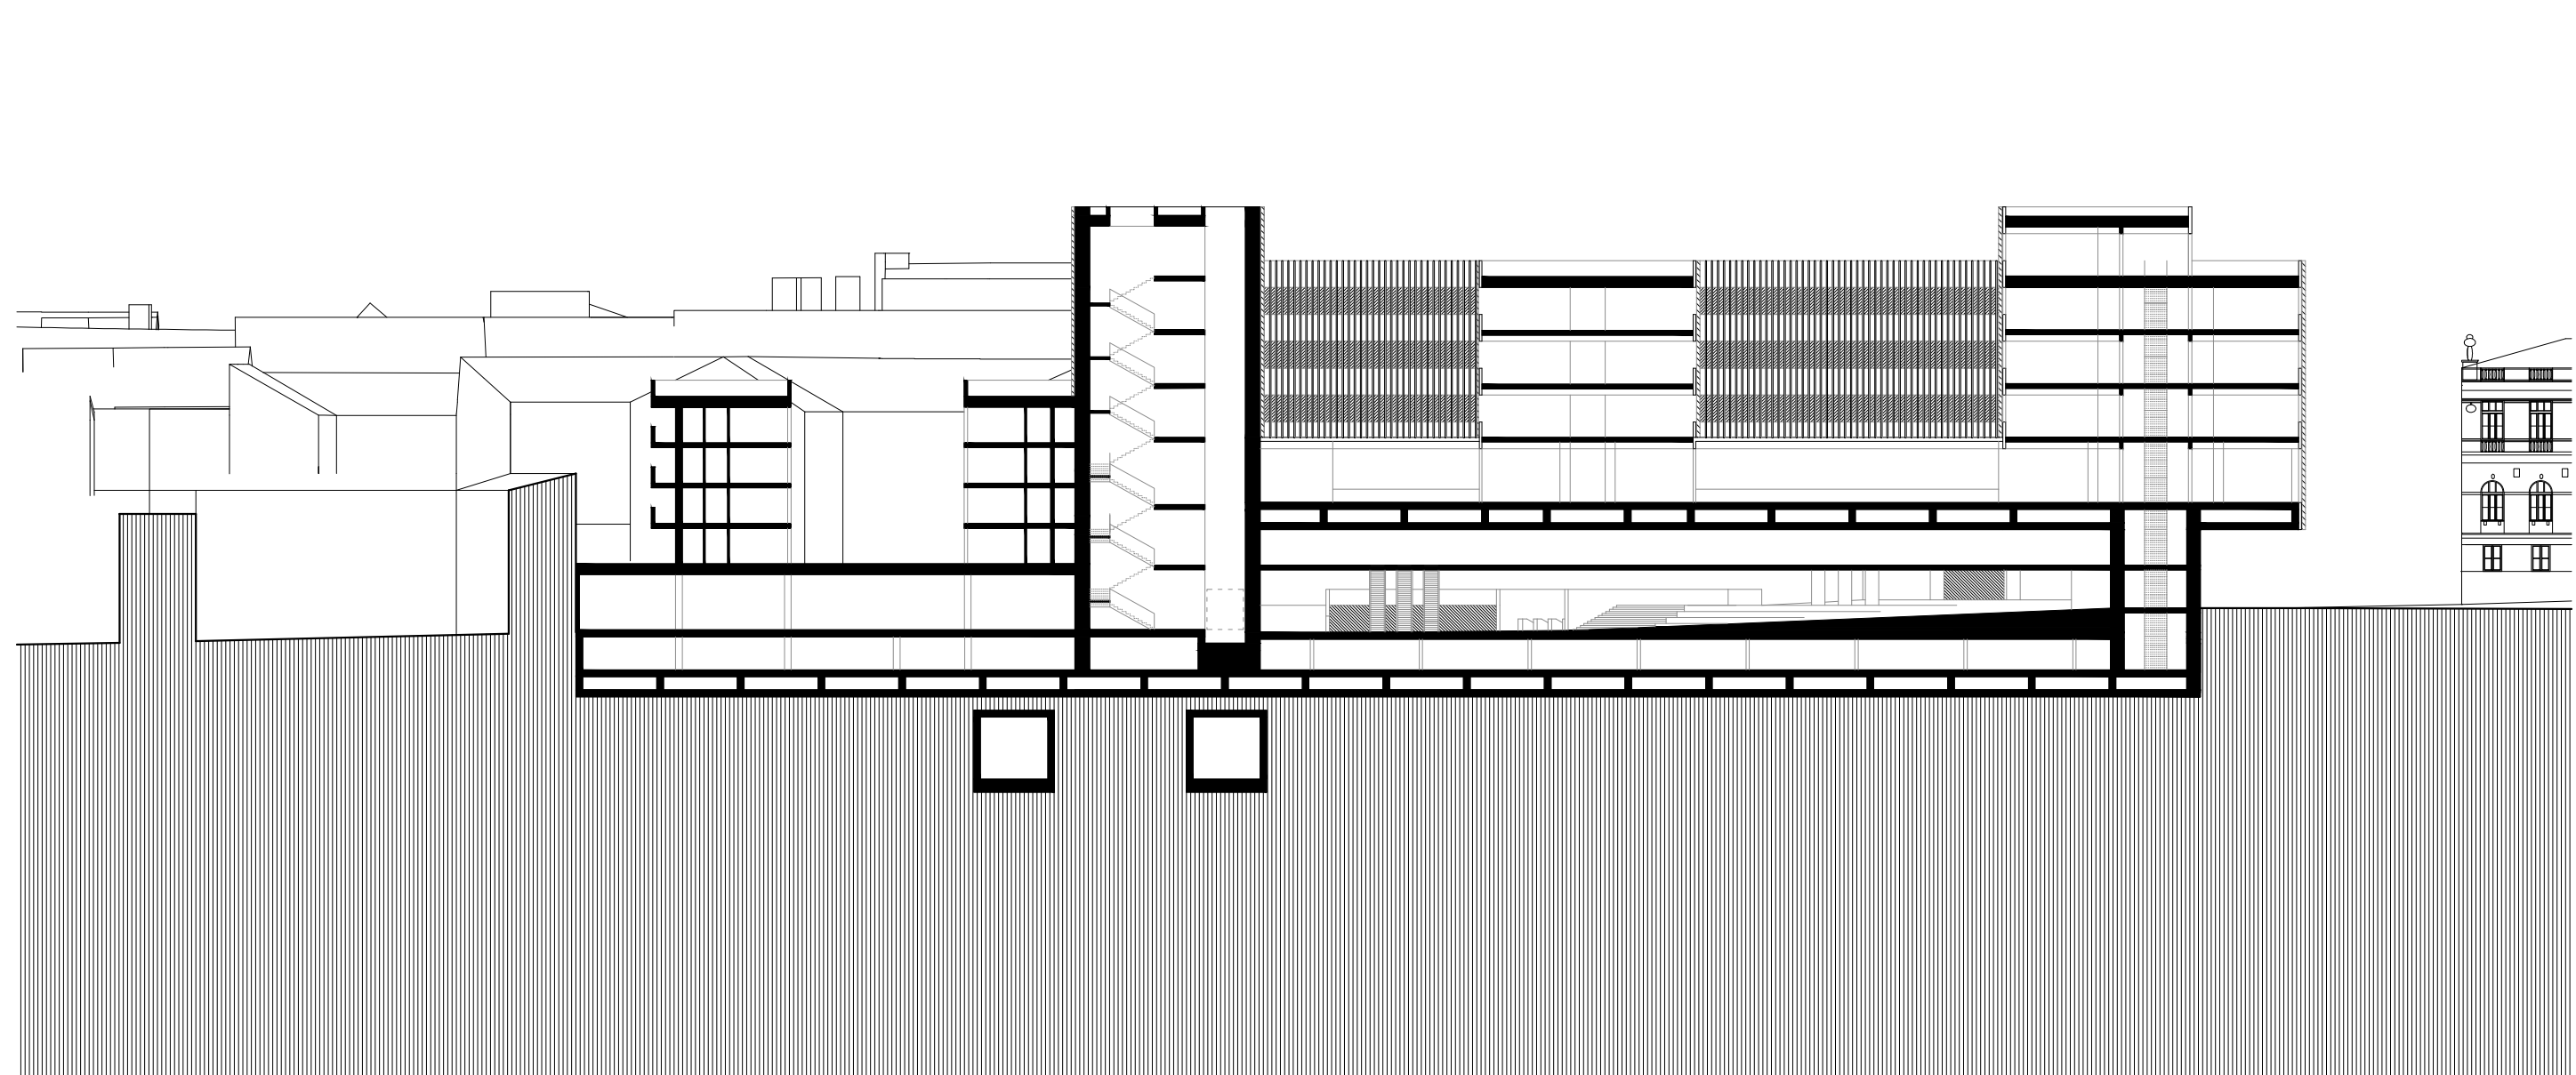


řez 1: 500

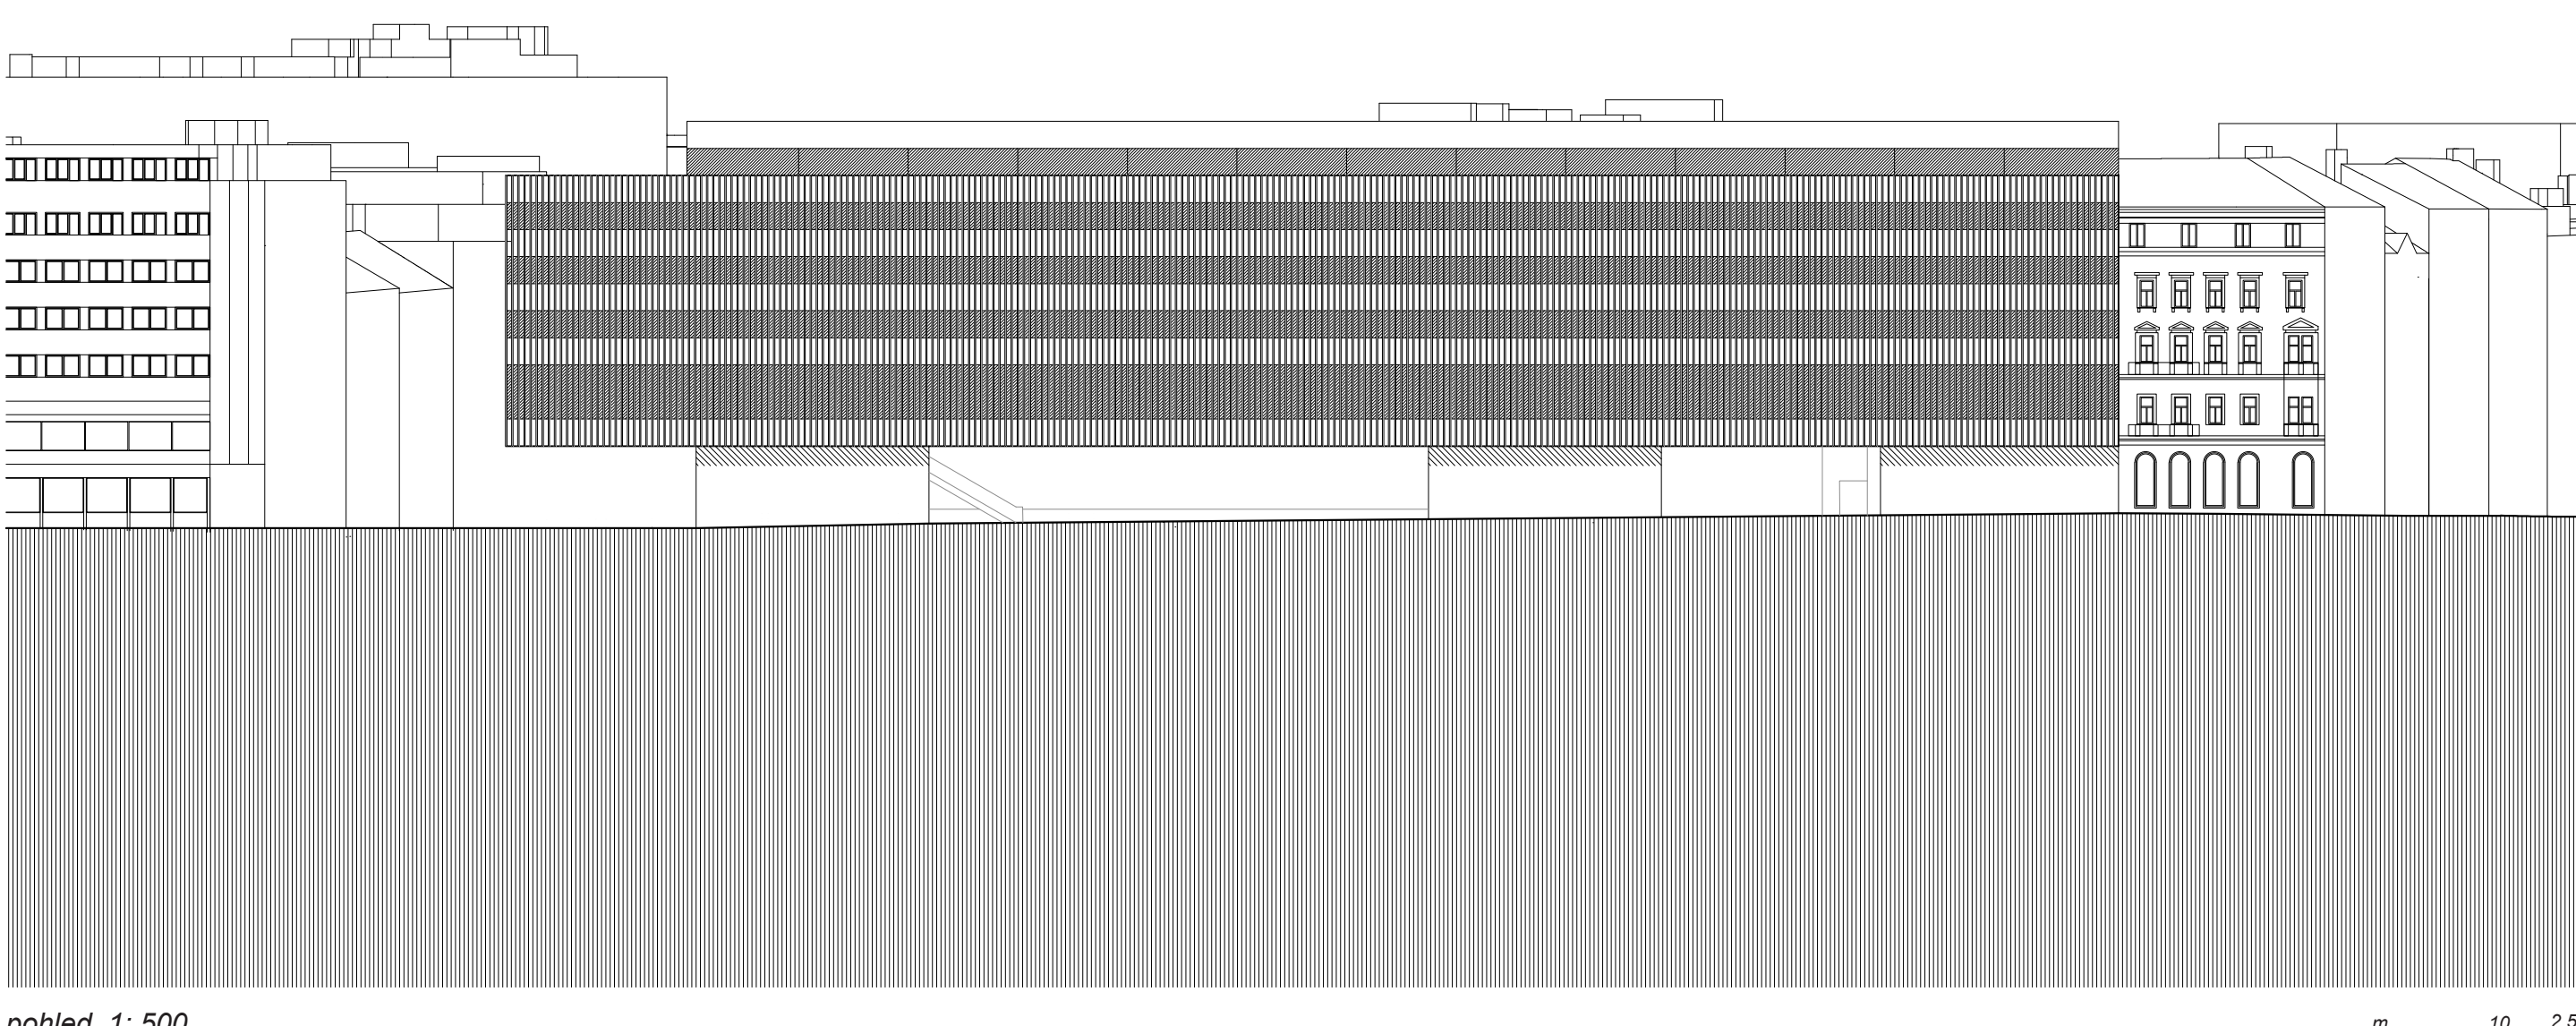

pohled 1: 500

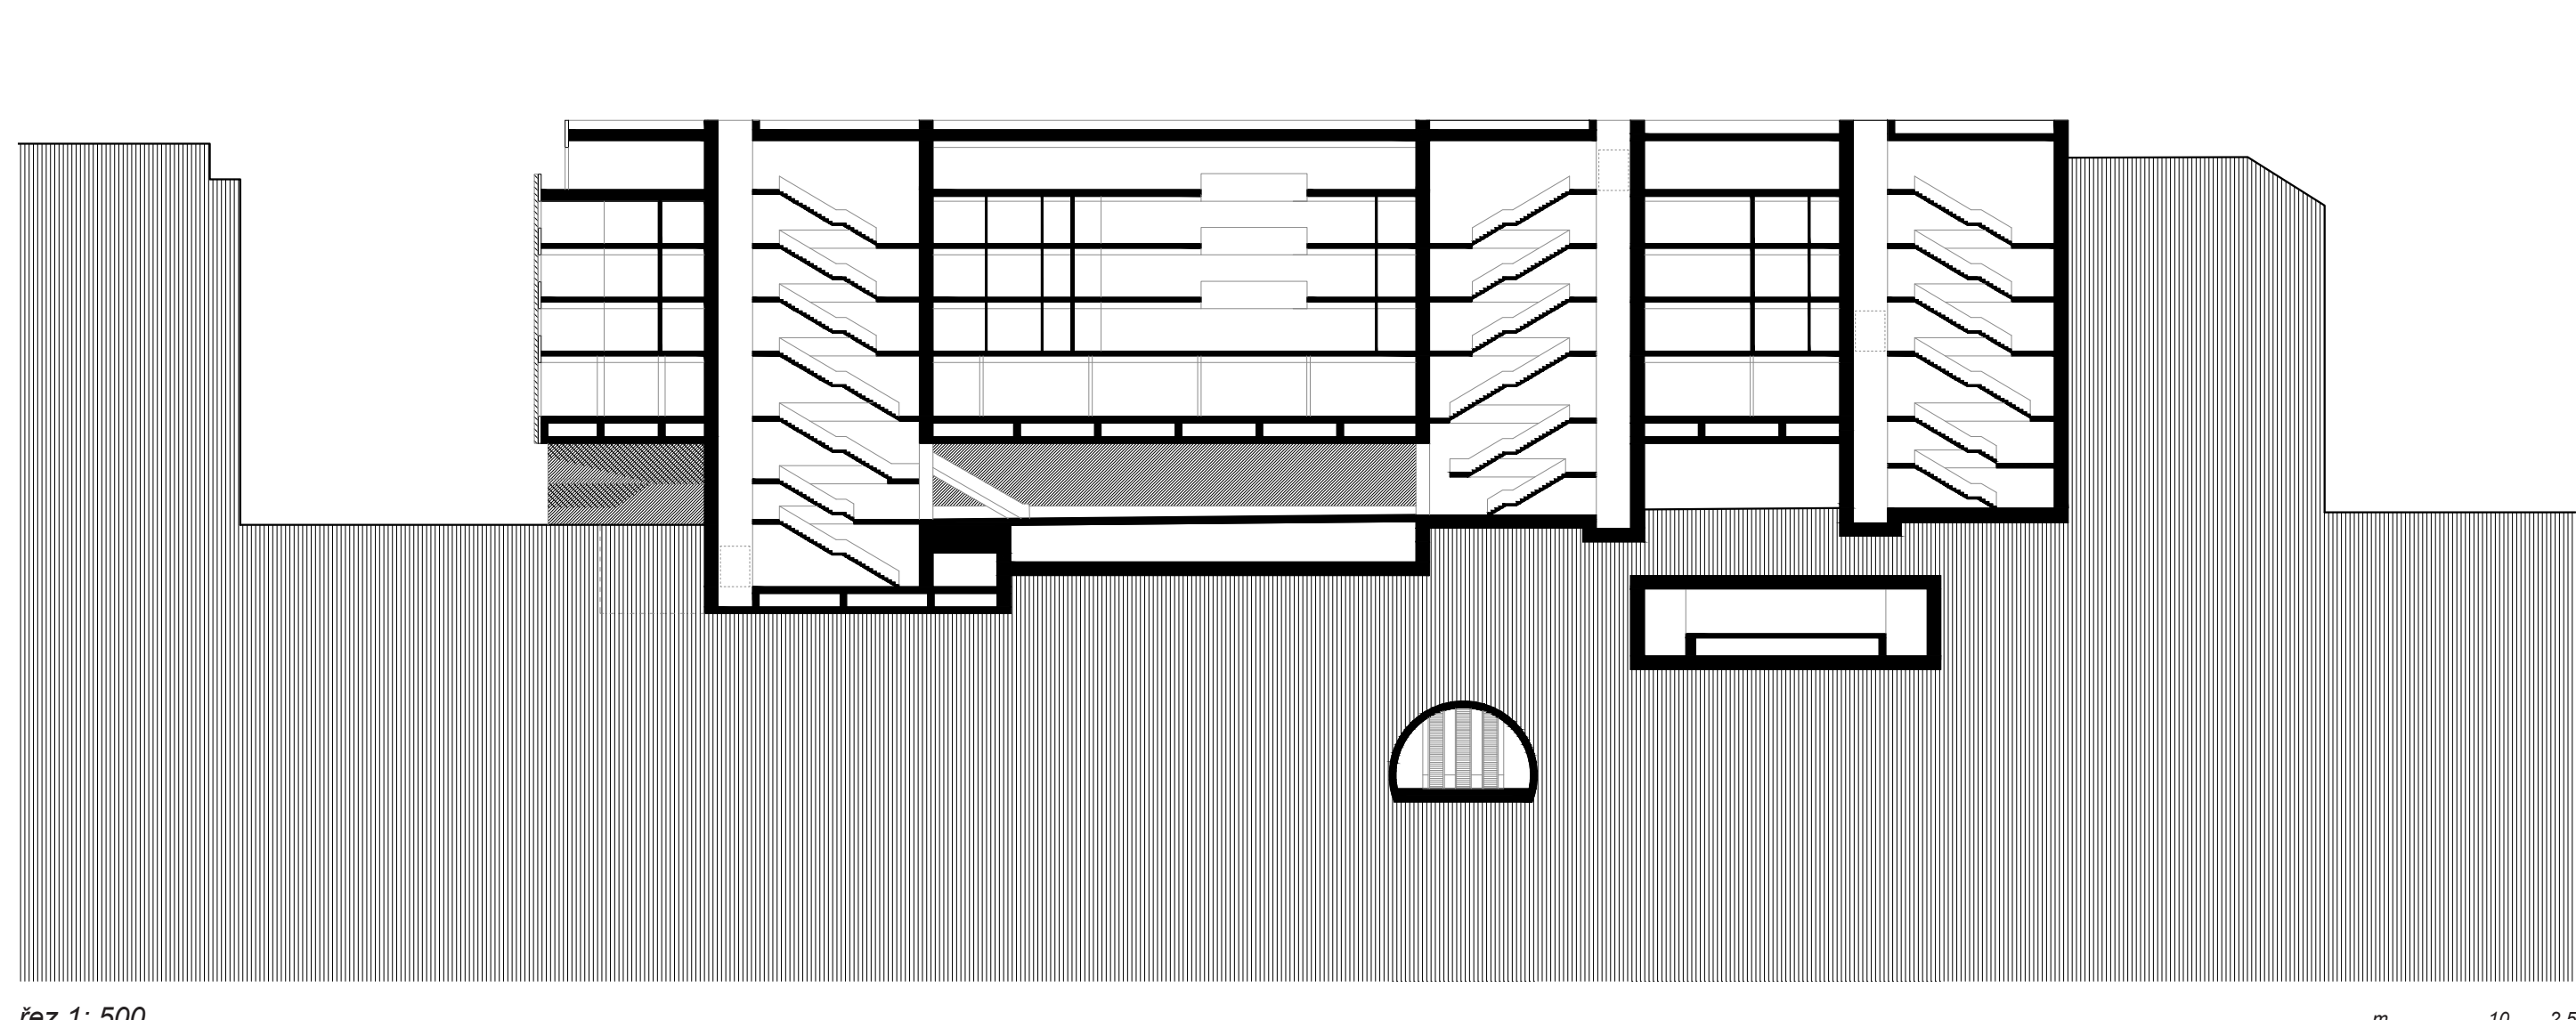

řez 1: 500

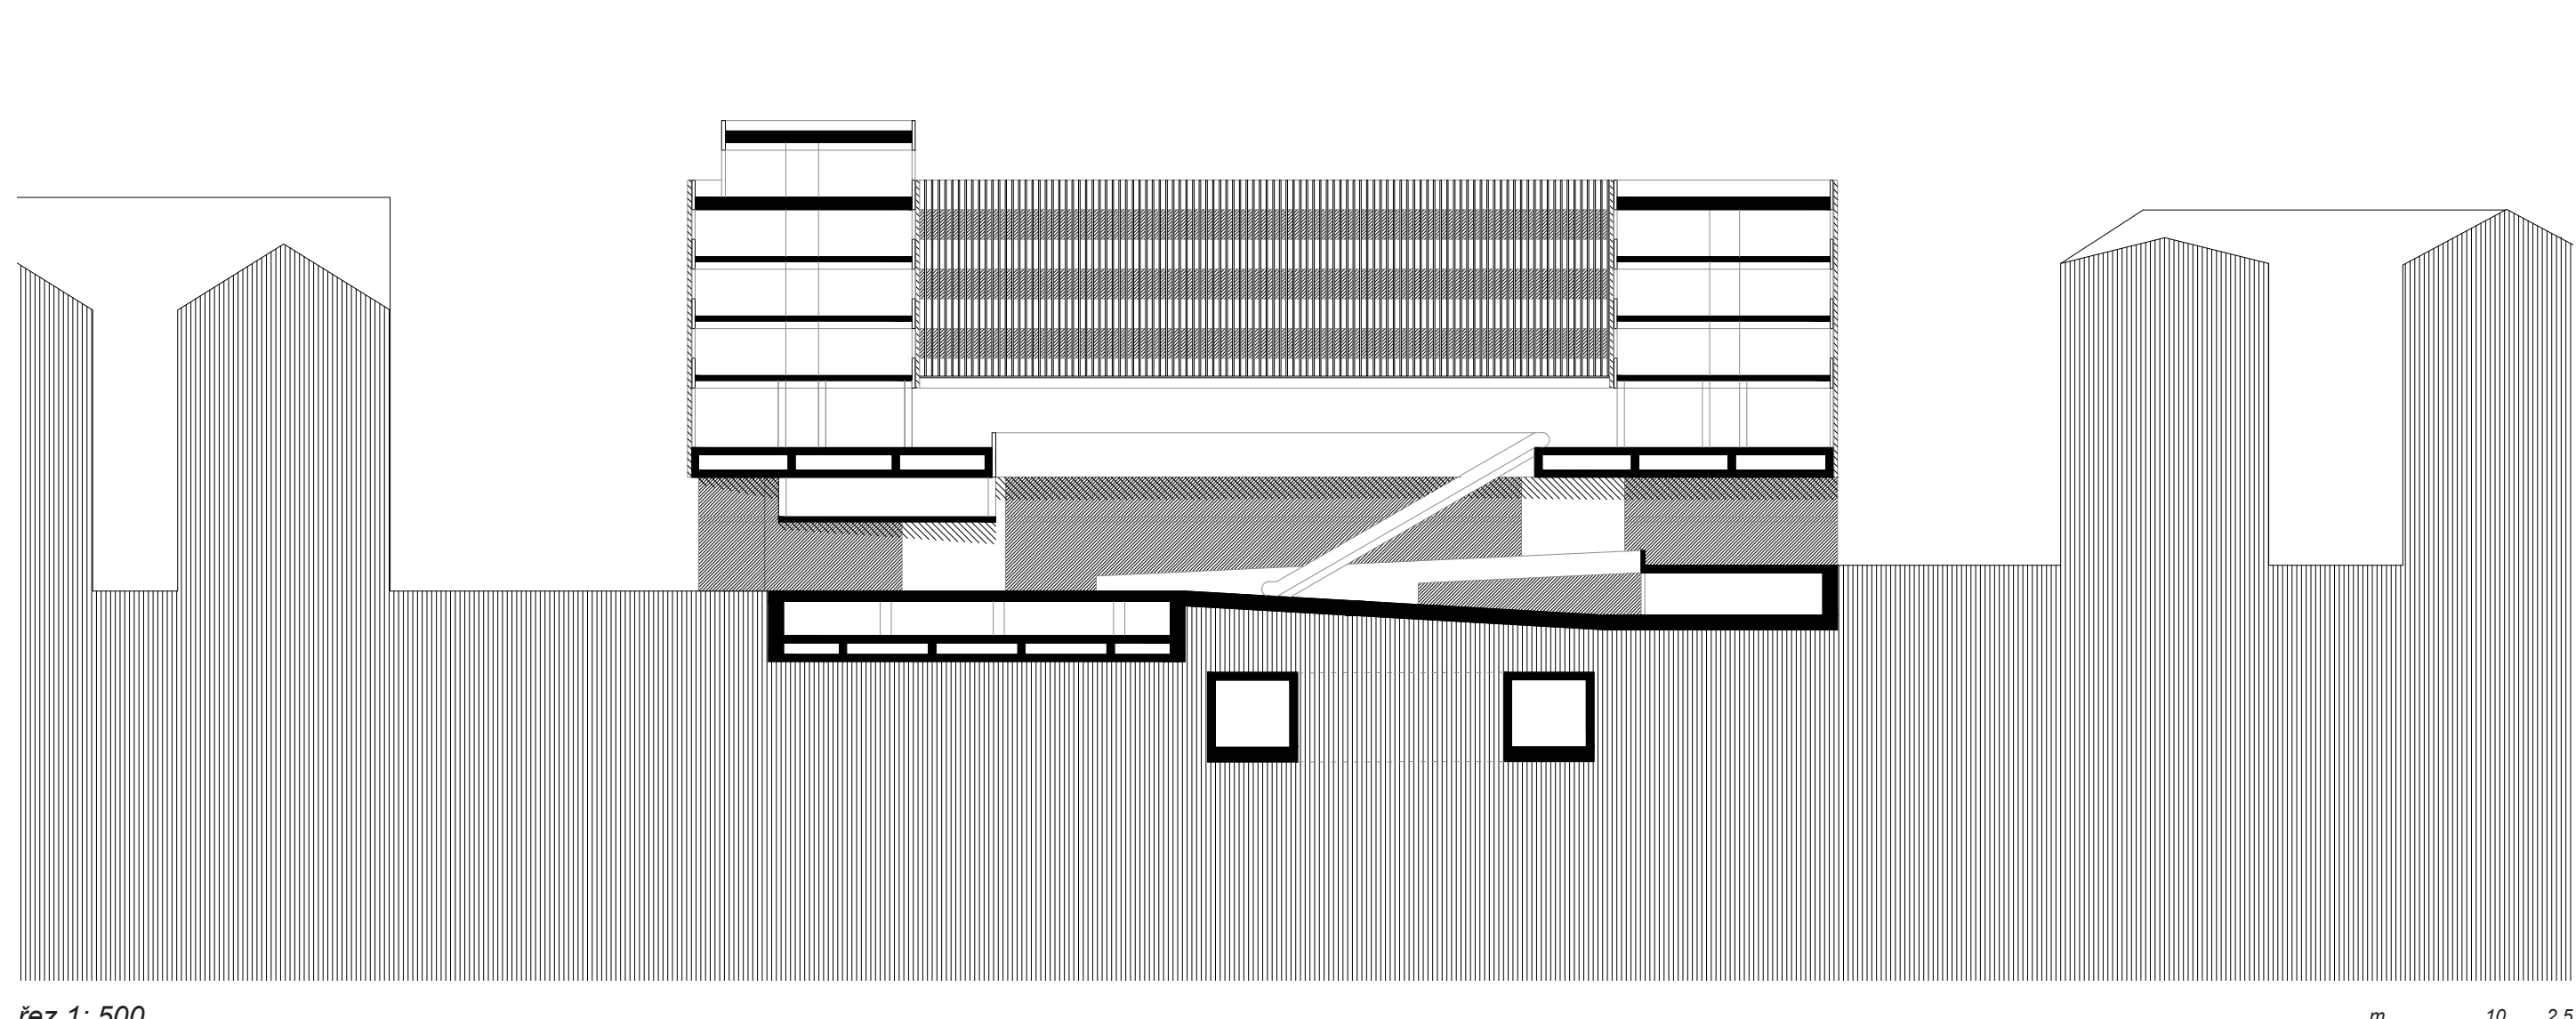

řez 1: 500