


PŪDORYS 2NP

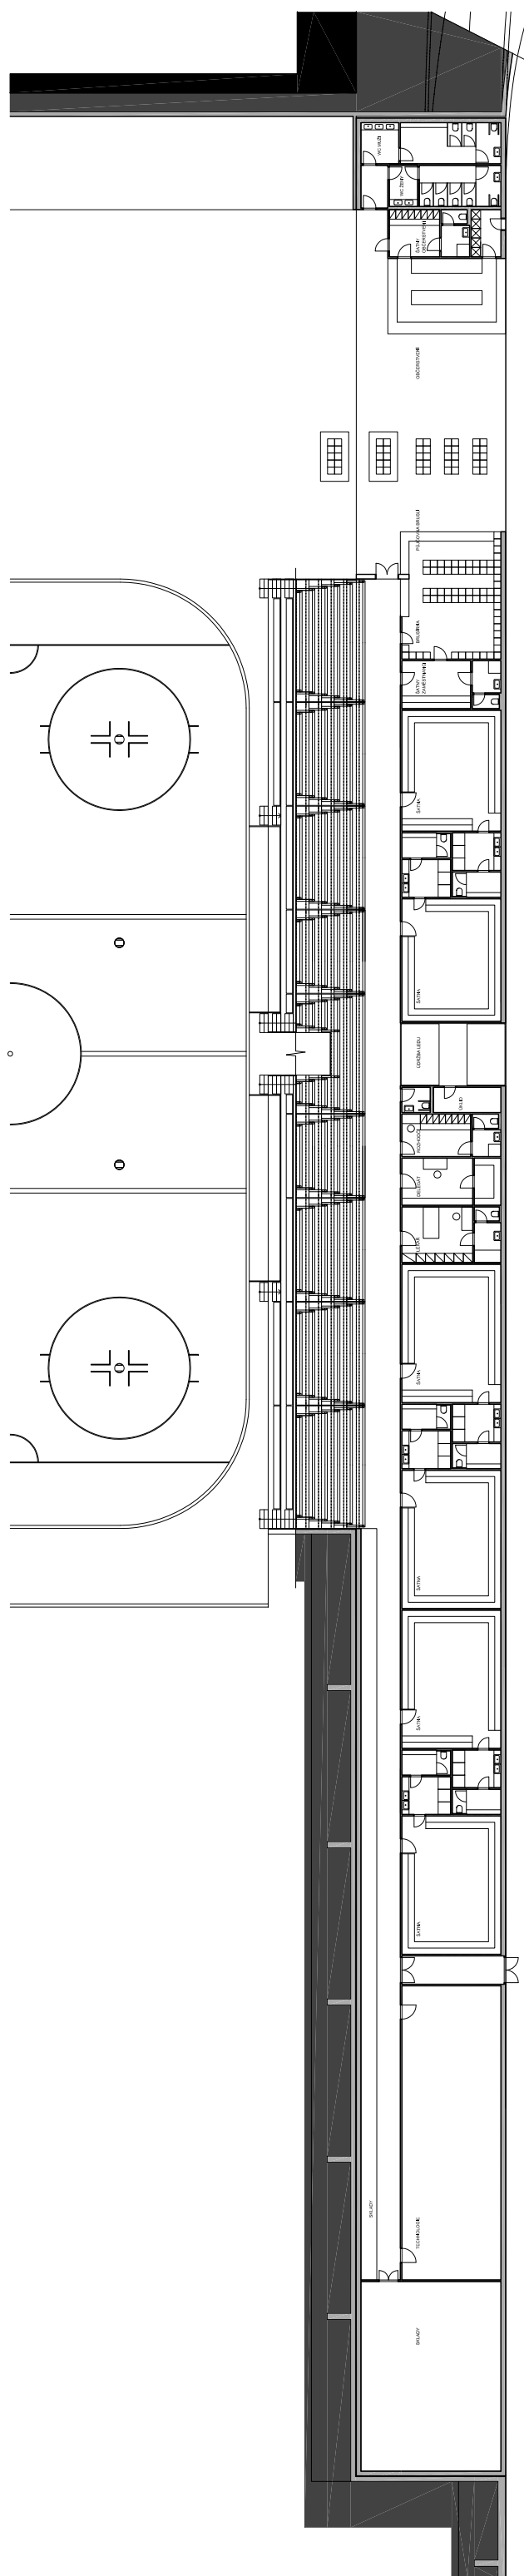

PŪDORYS 1NP

PŪDORYS STADIONU