



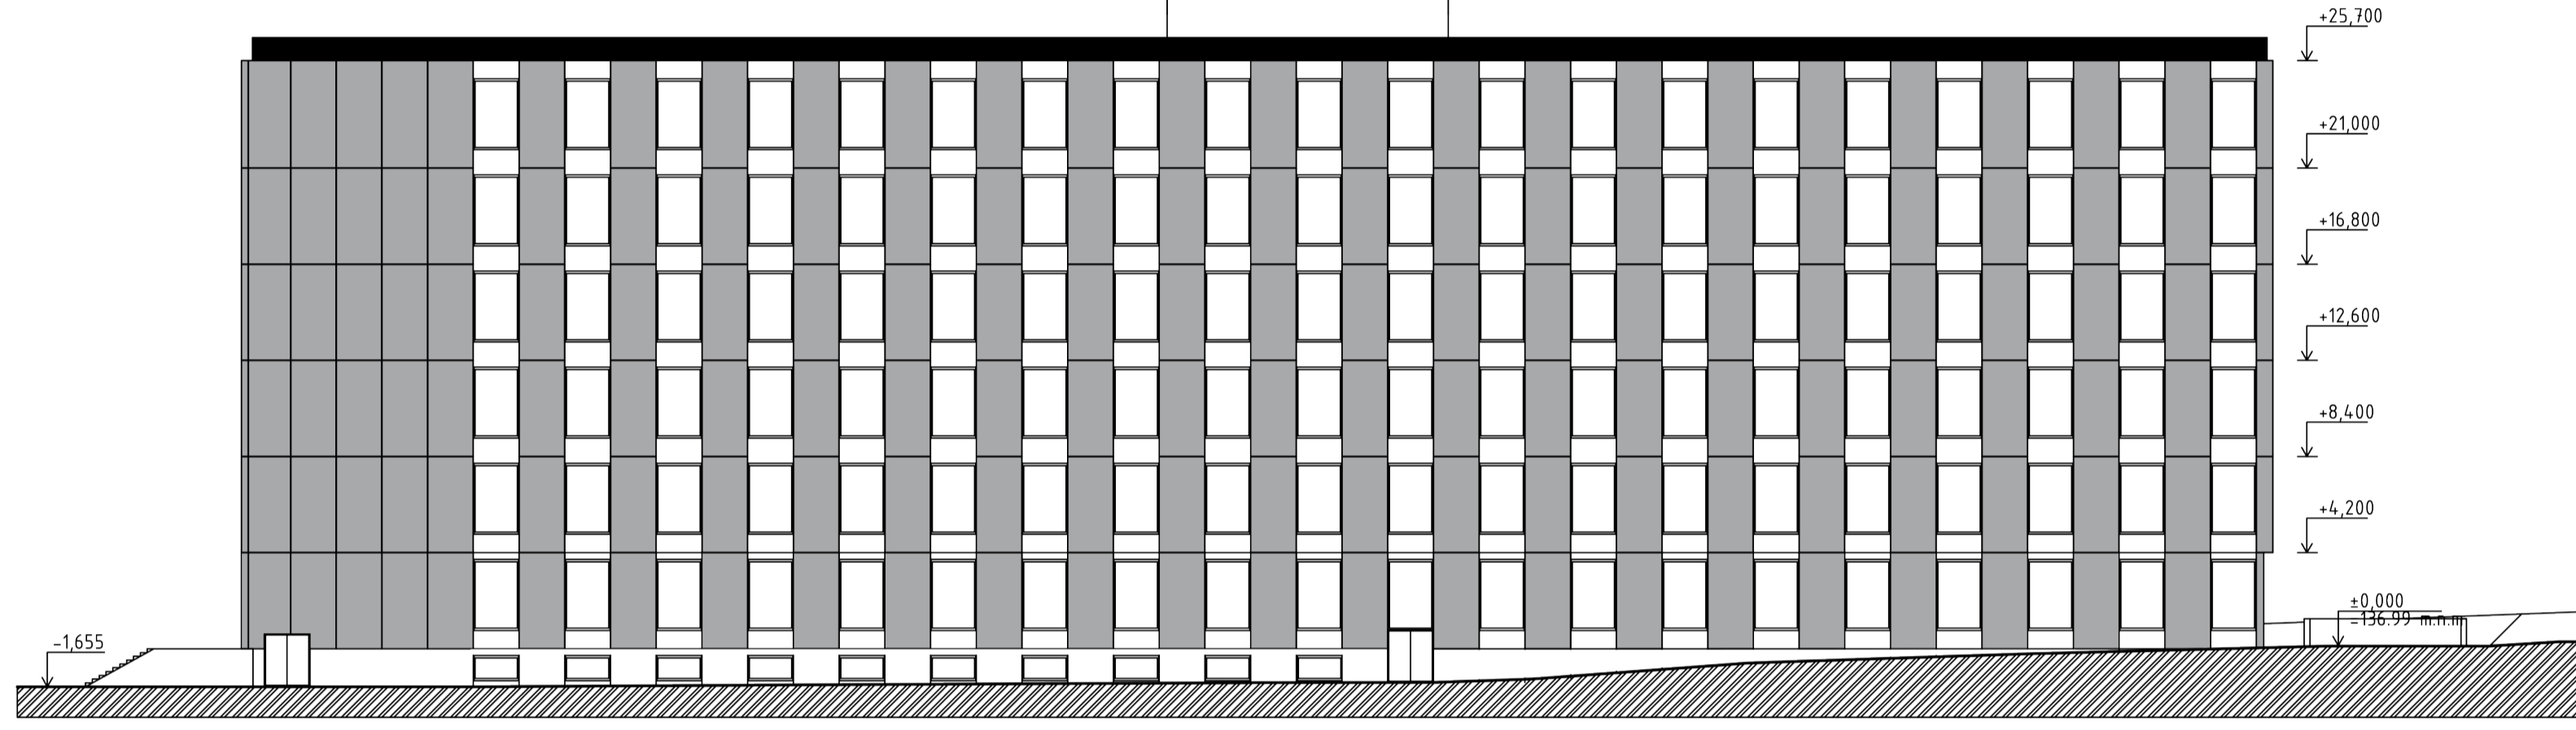


POHLED SEVERNÍ

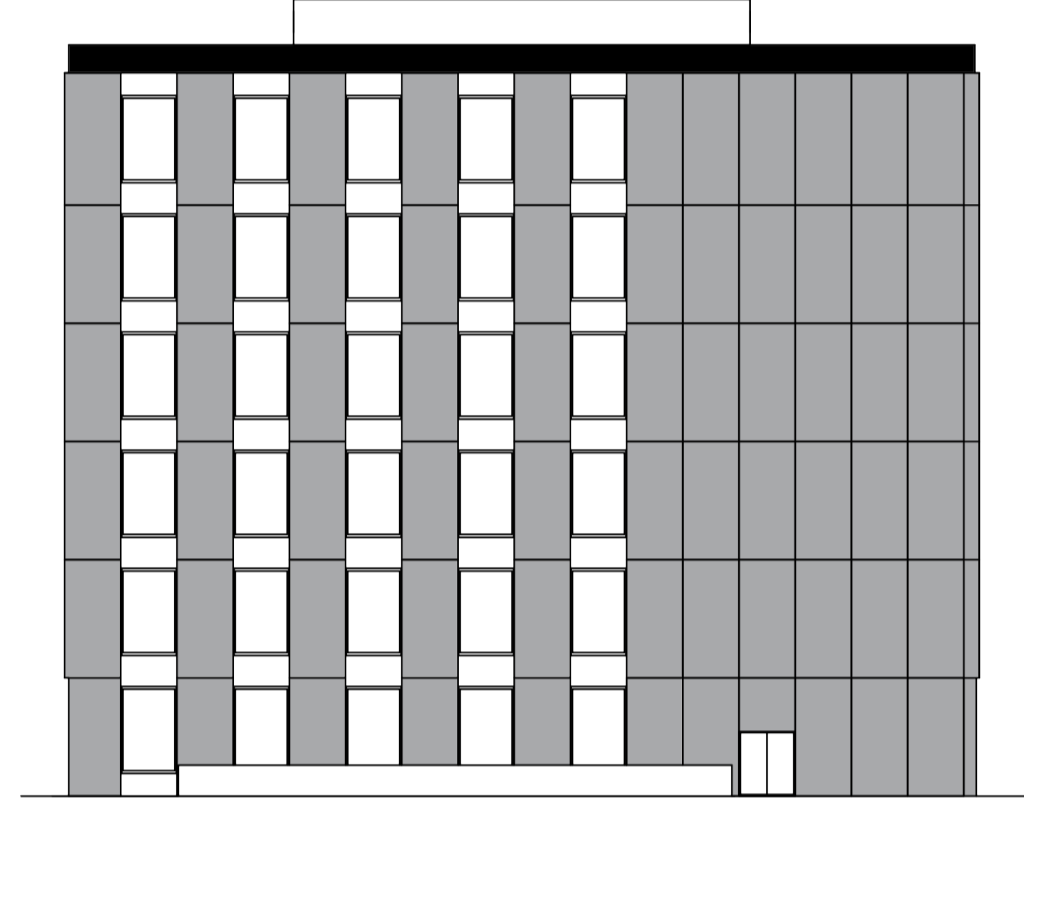

POHLED ZÁPADNÍ




POHLED JIŽNÍ

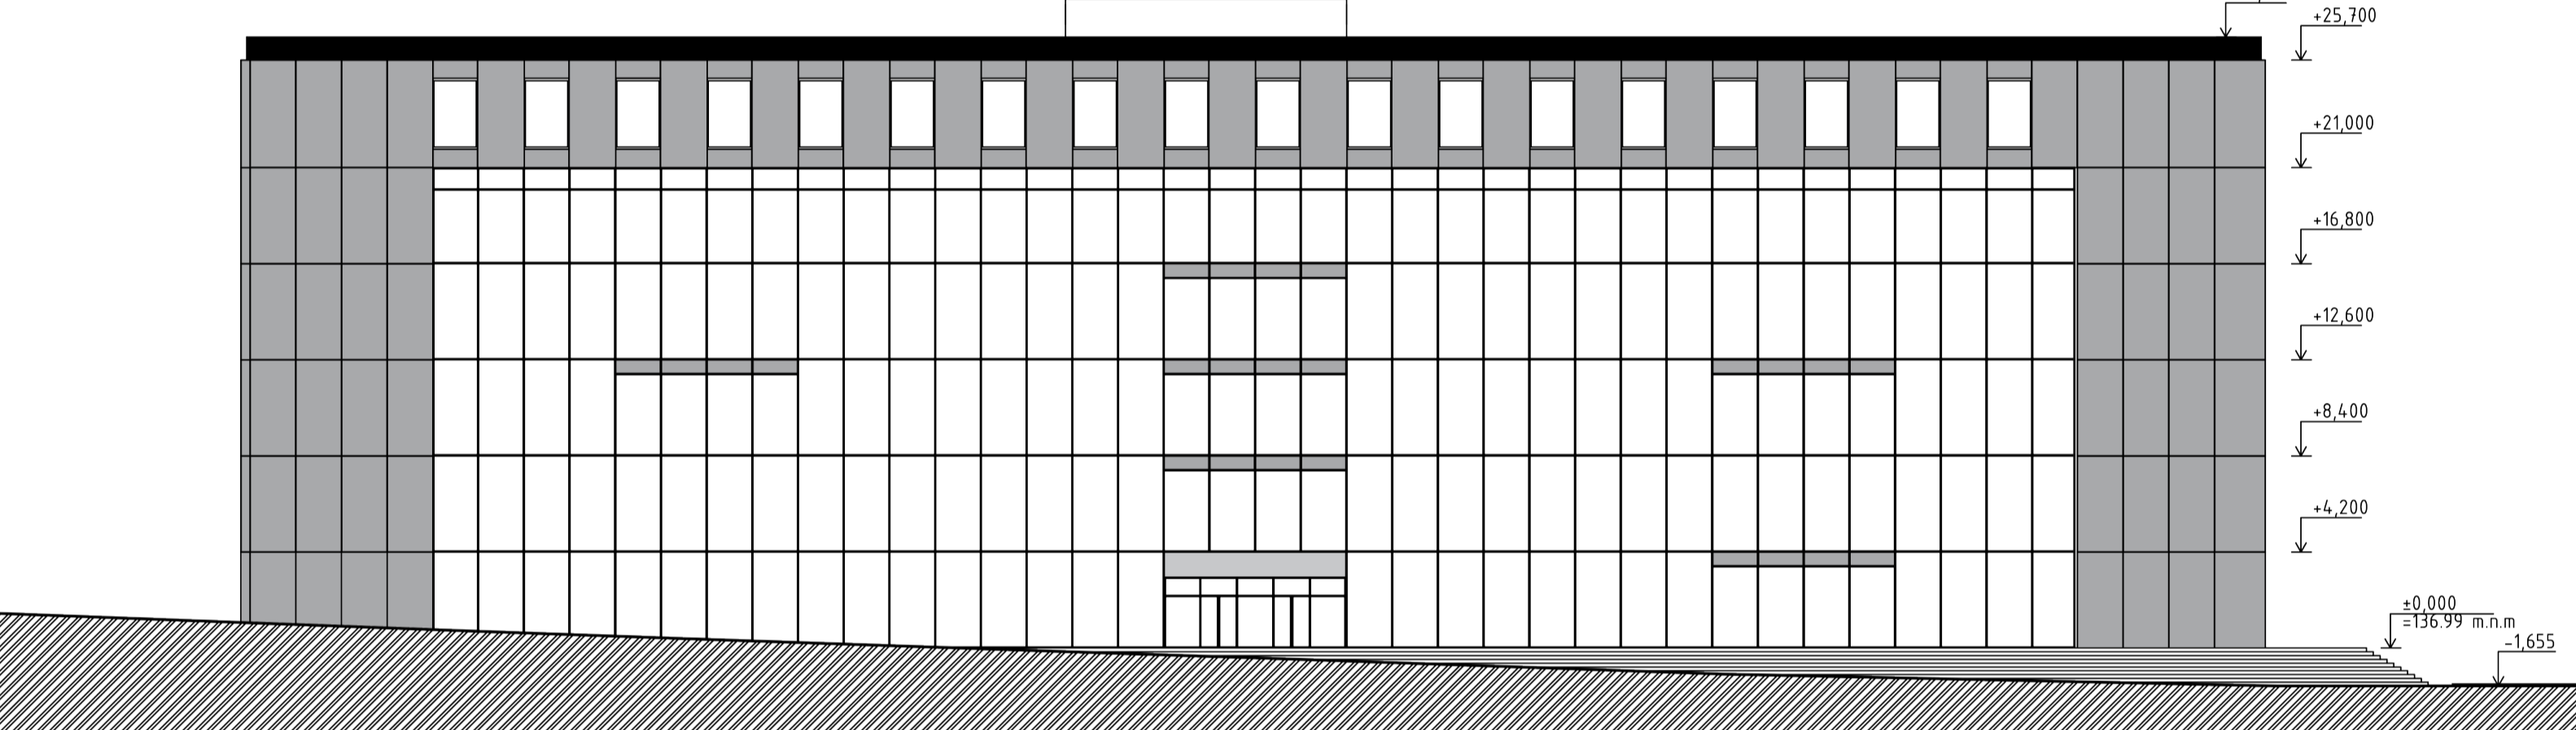


POHLED VÝCHODNÍ




PODÉLNÝ ŘEZ A - A'

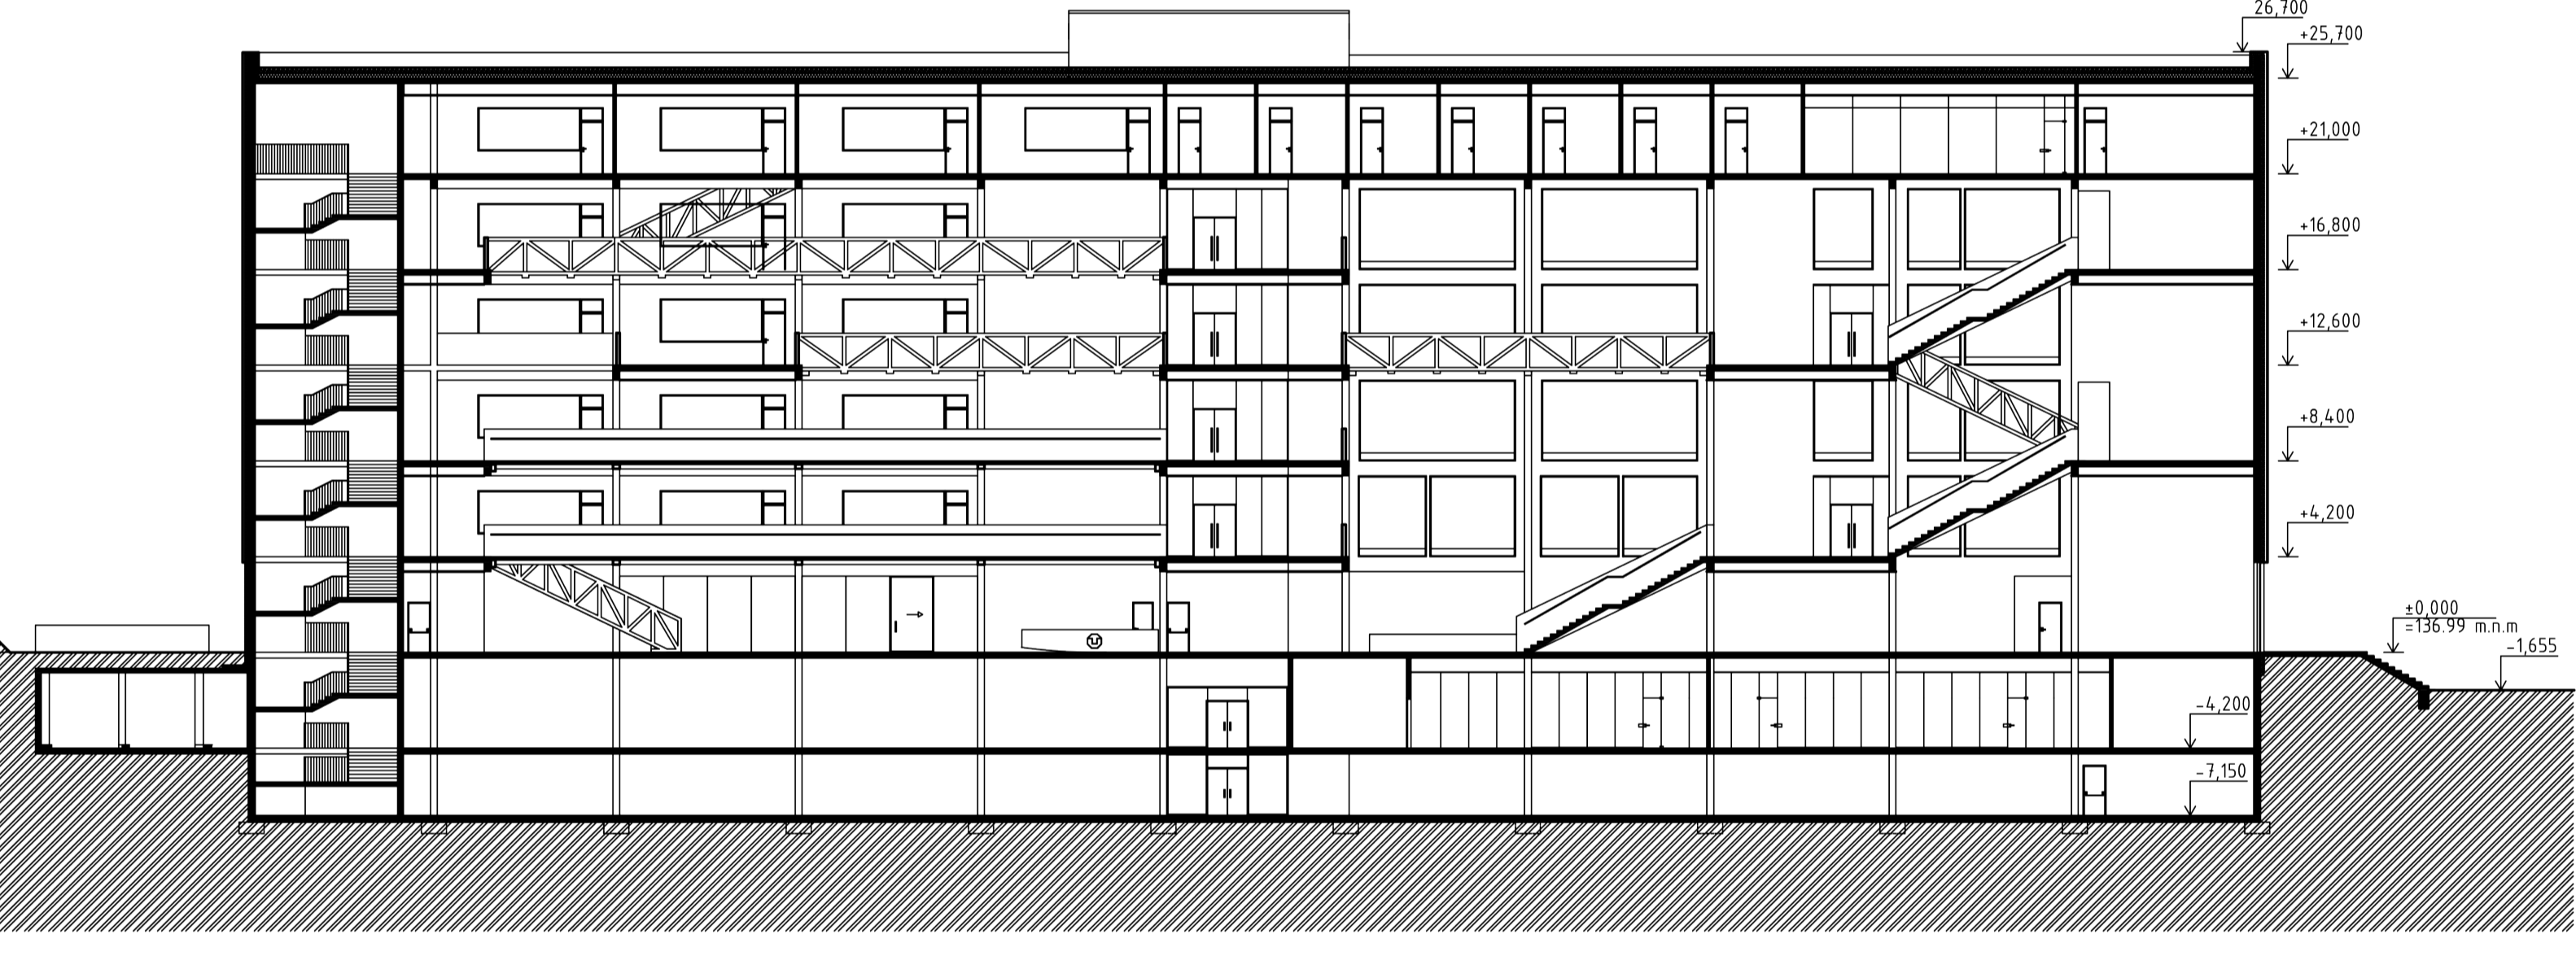


PŘÍČNÝ ŘEZ B - B'

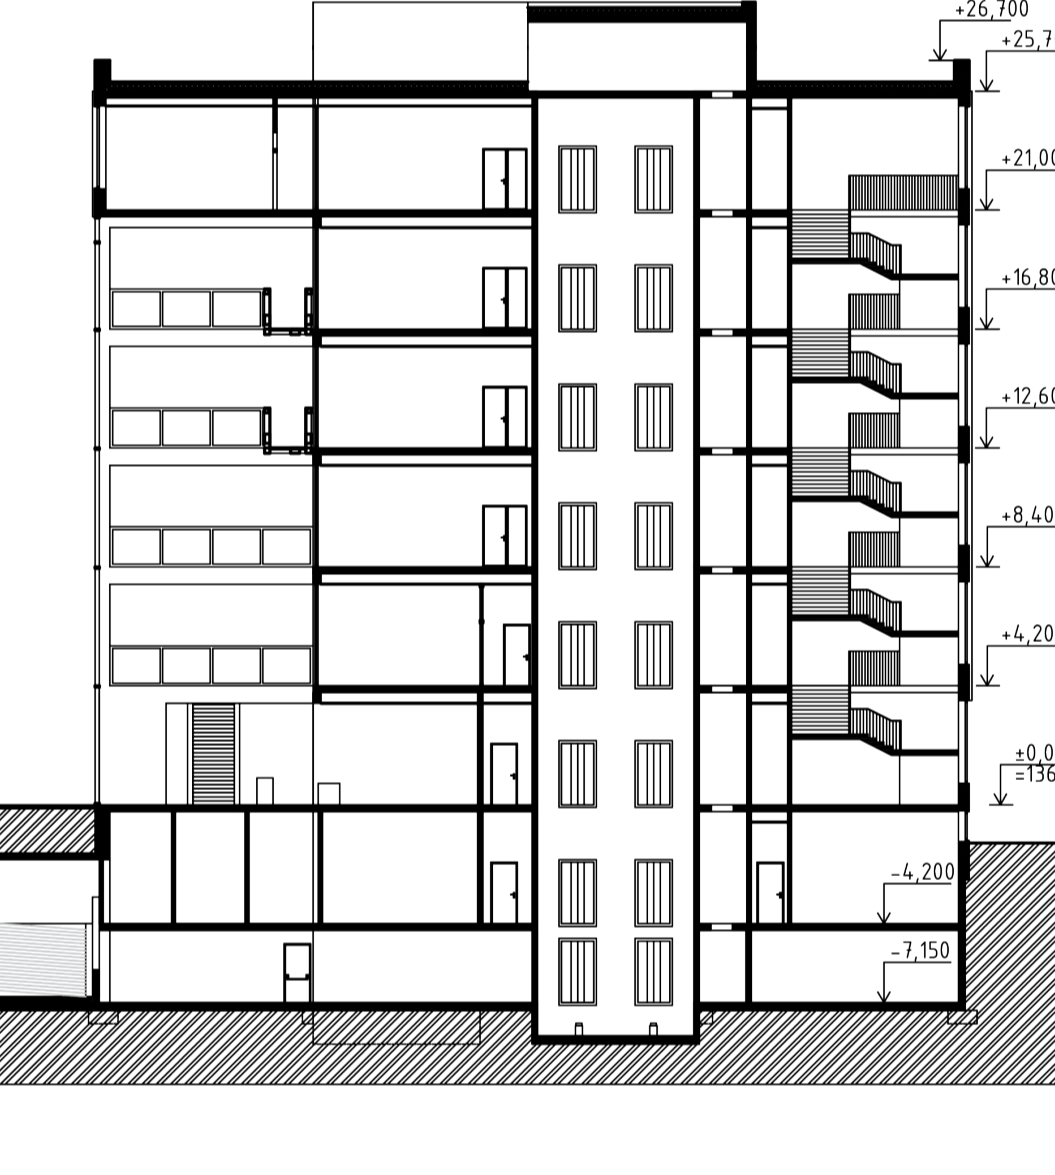


ŠÍŘŠÍ VZTAHY M 1:5000

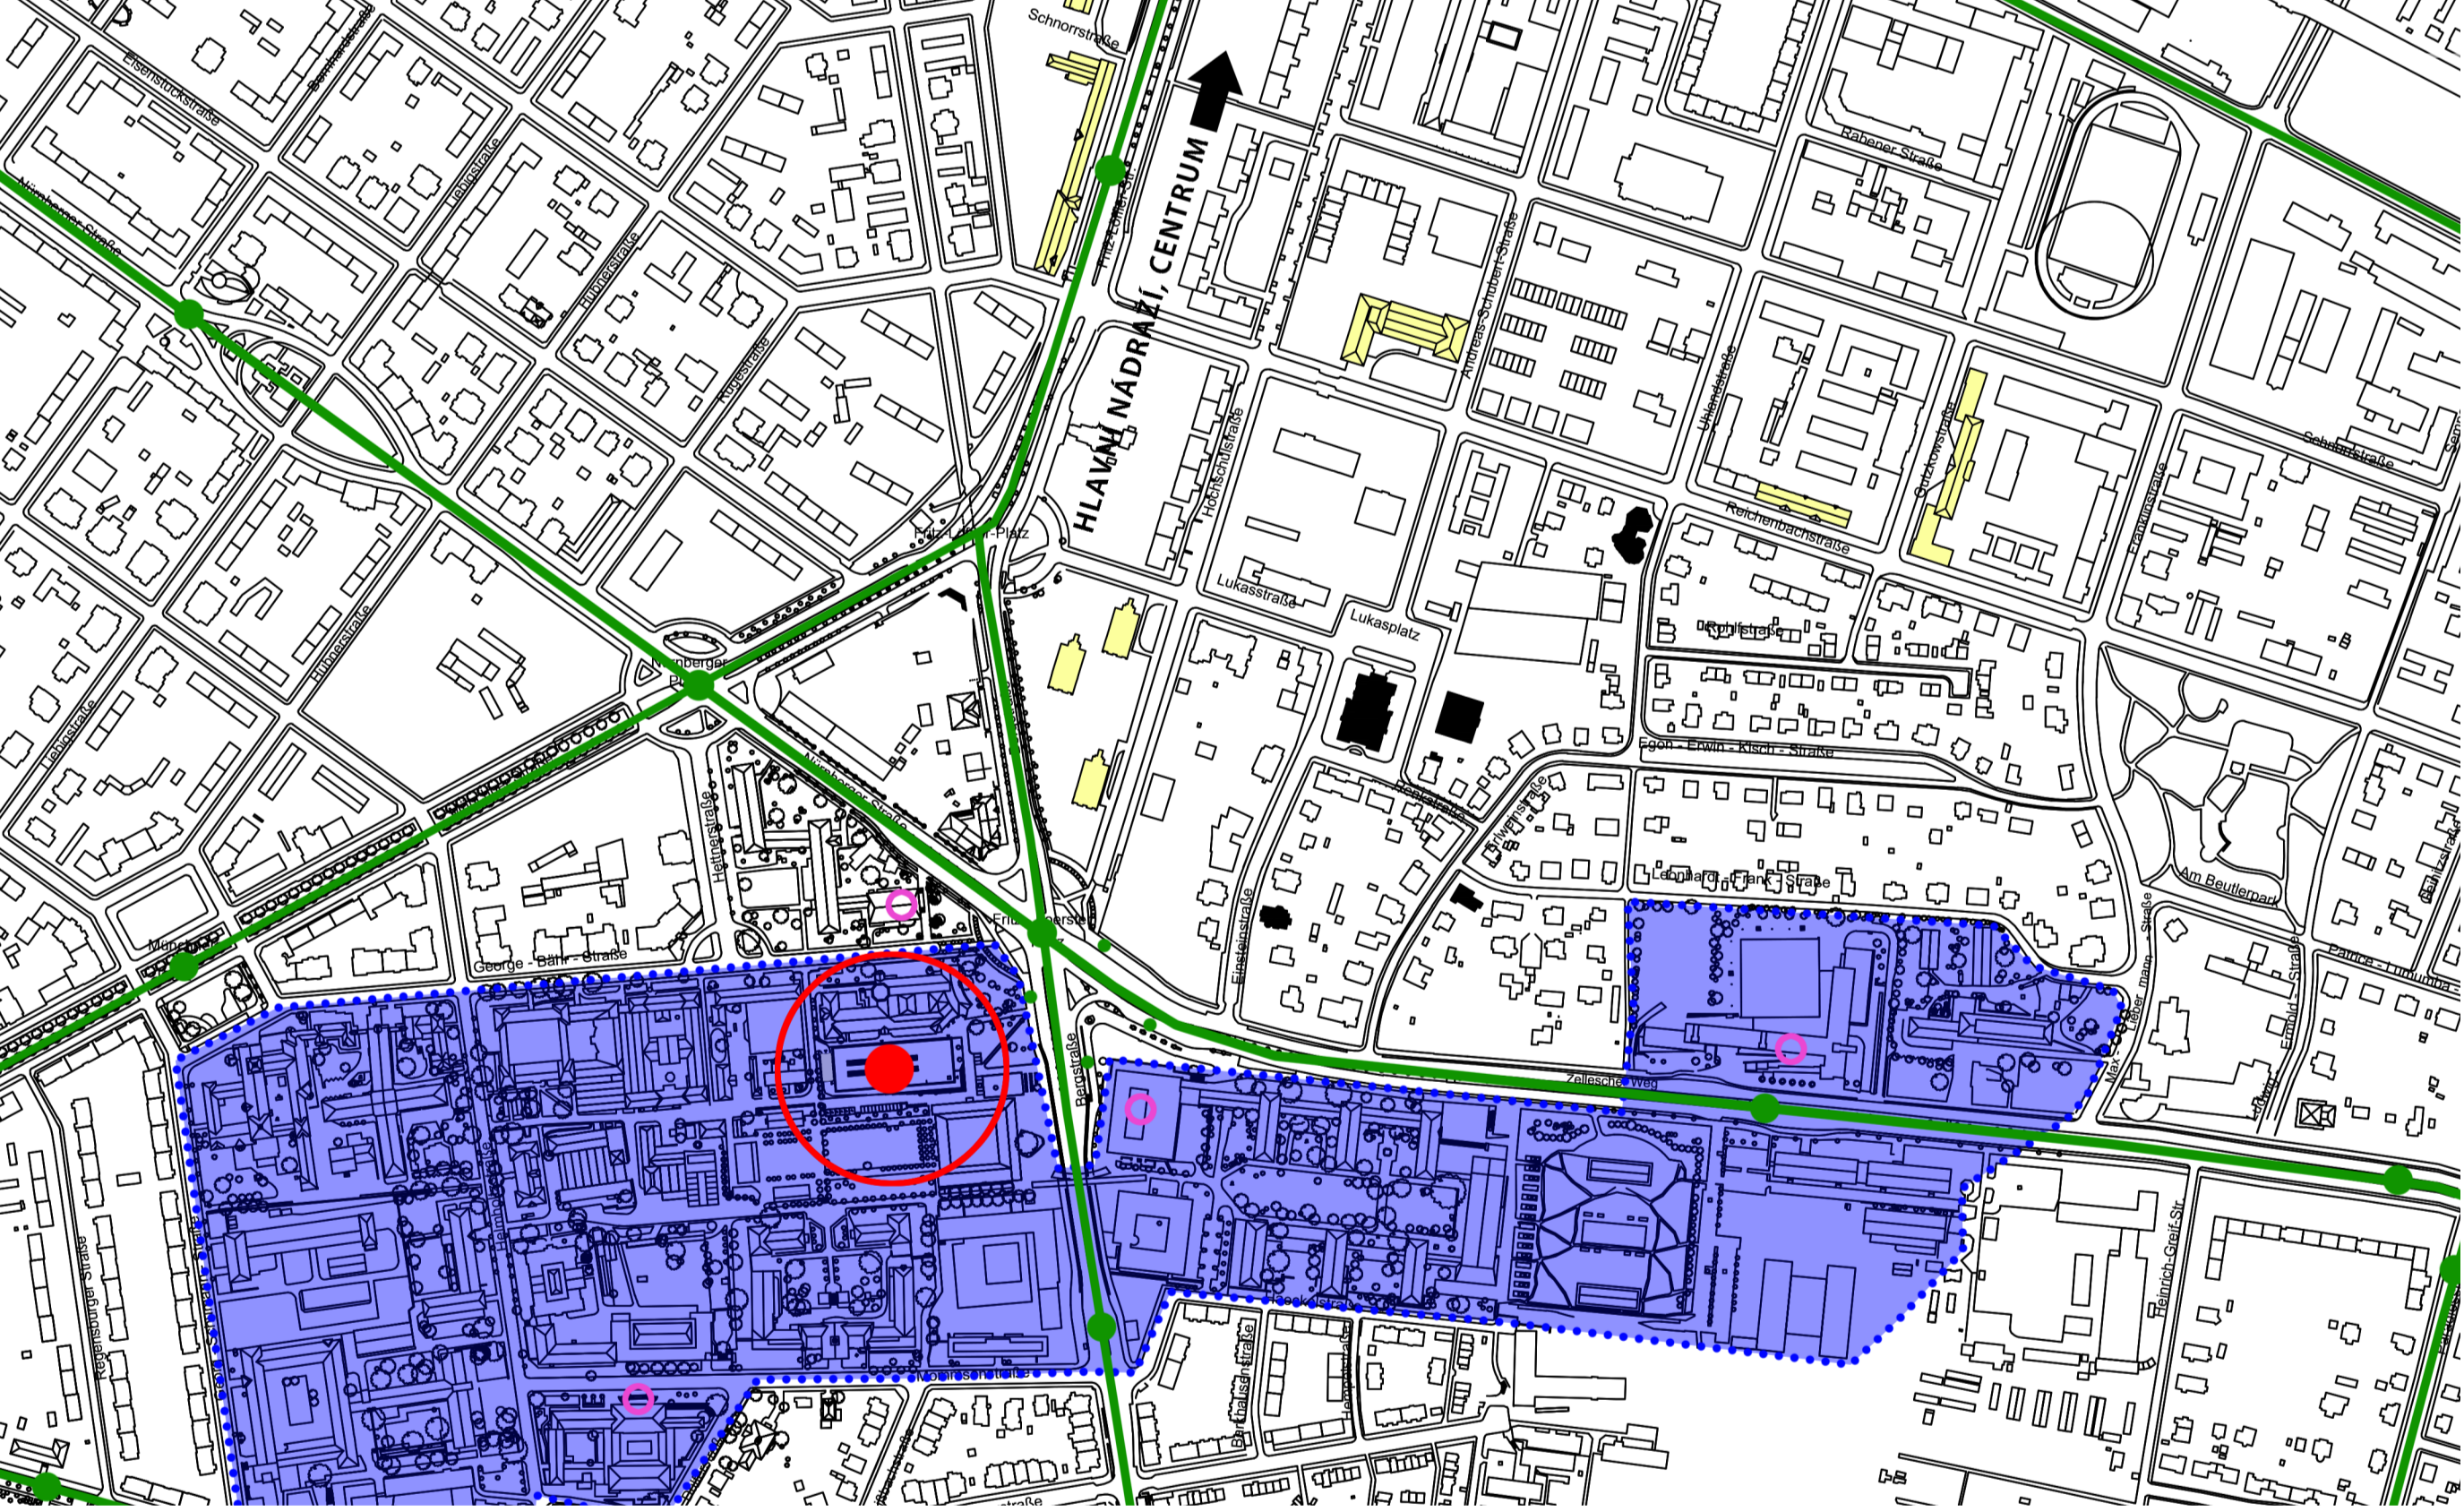

DETAIL NAPOJENÍ LOP M 1:2


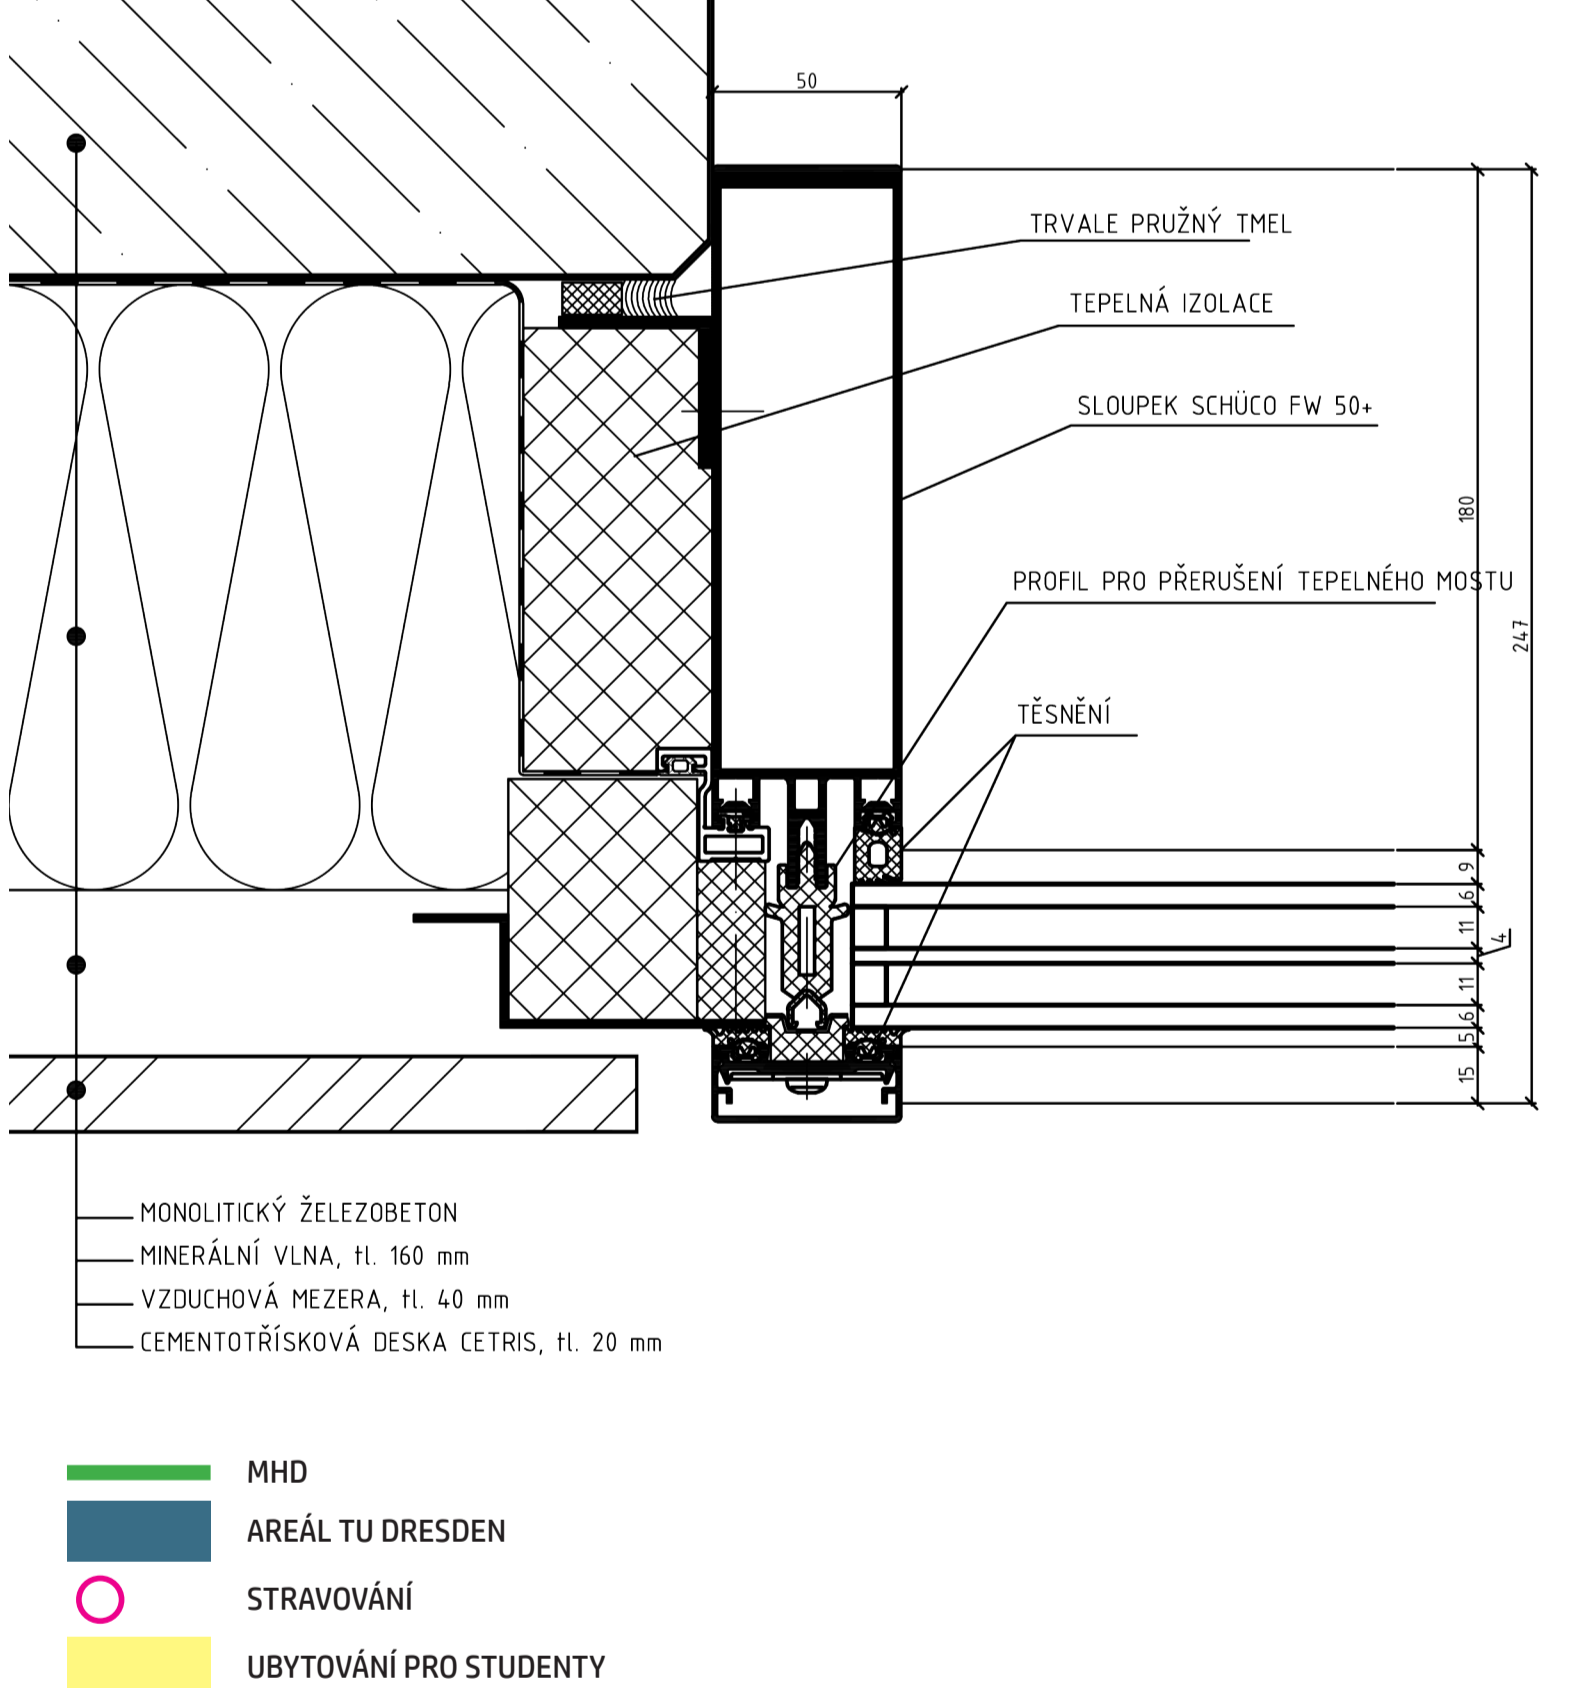


PŮDORYS 1.PP M1:250

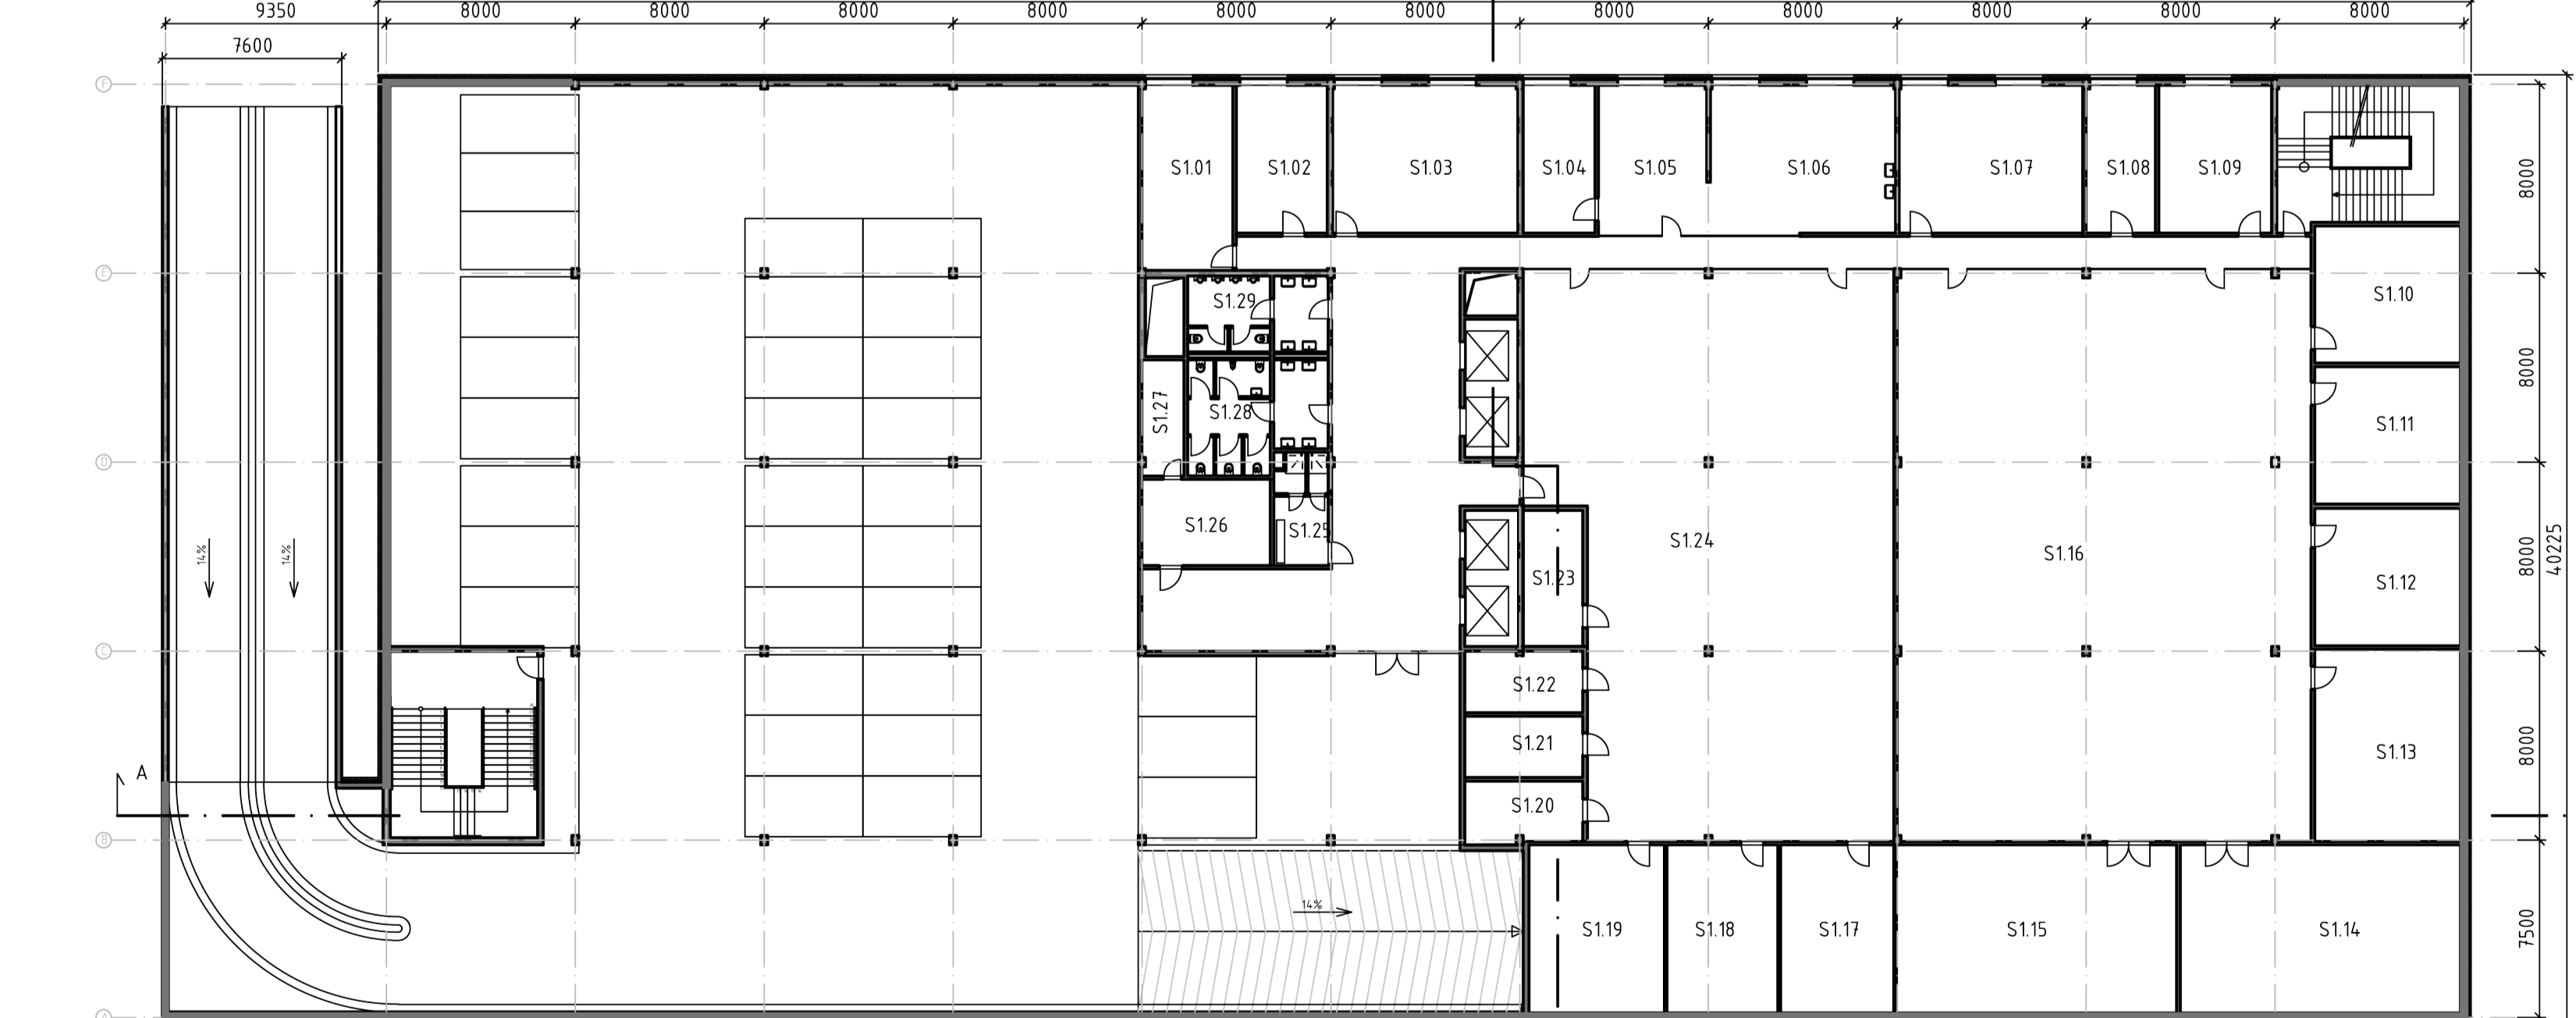



PŮDORYS 2.PP M1:250

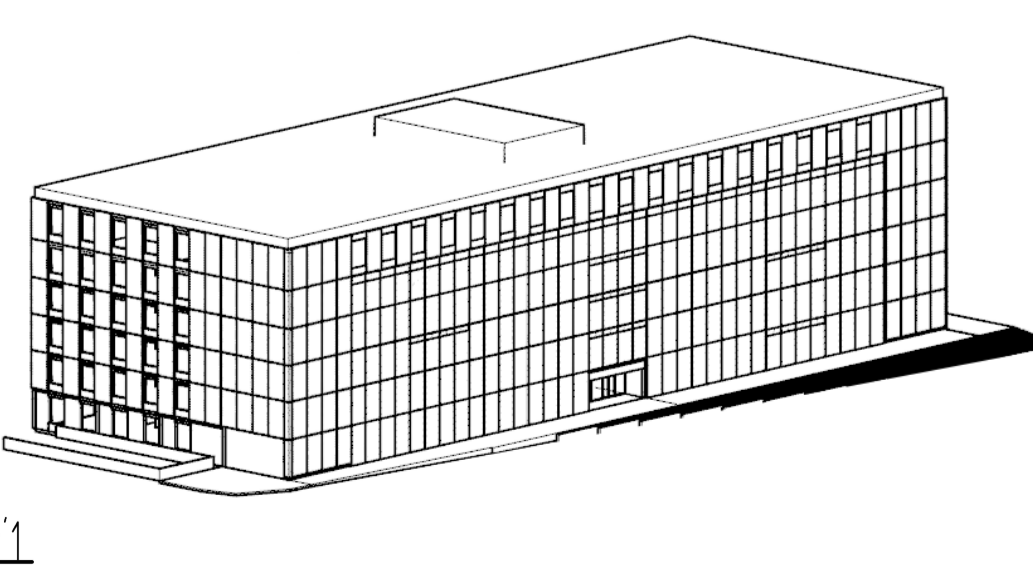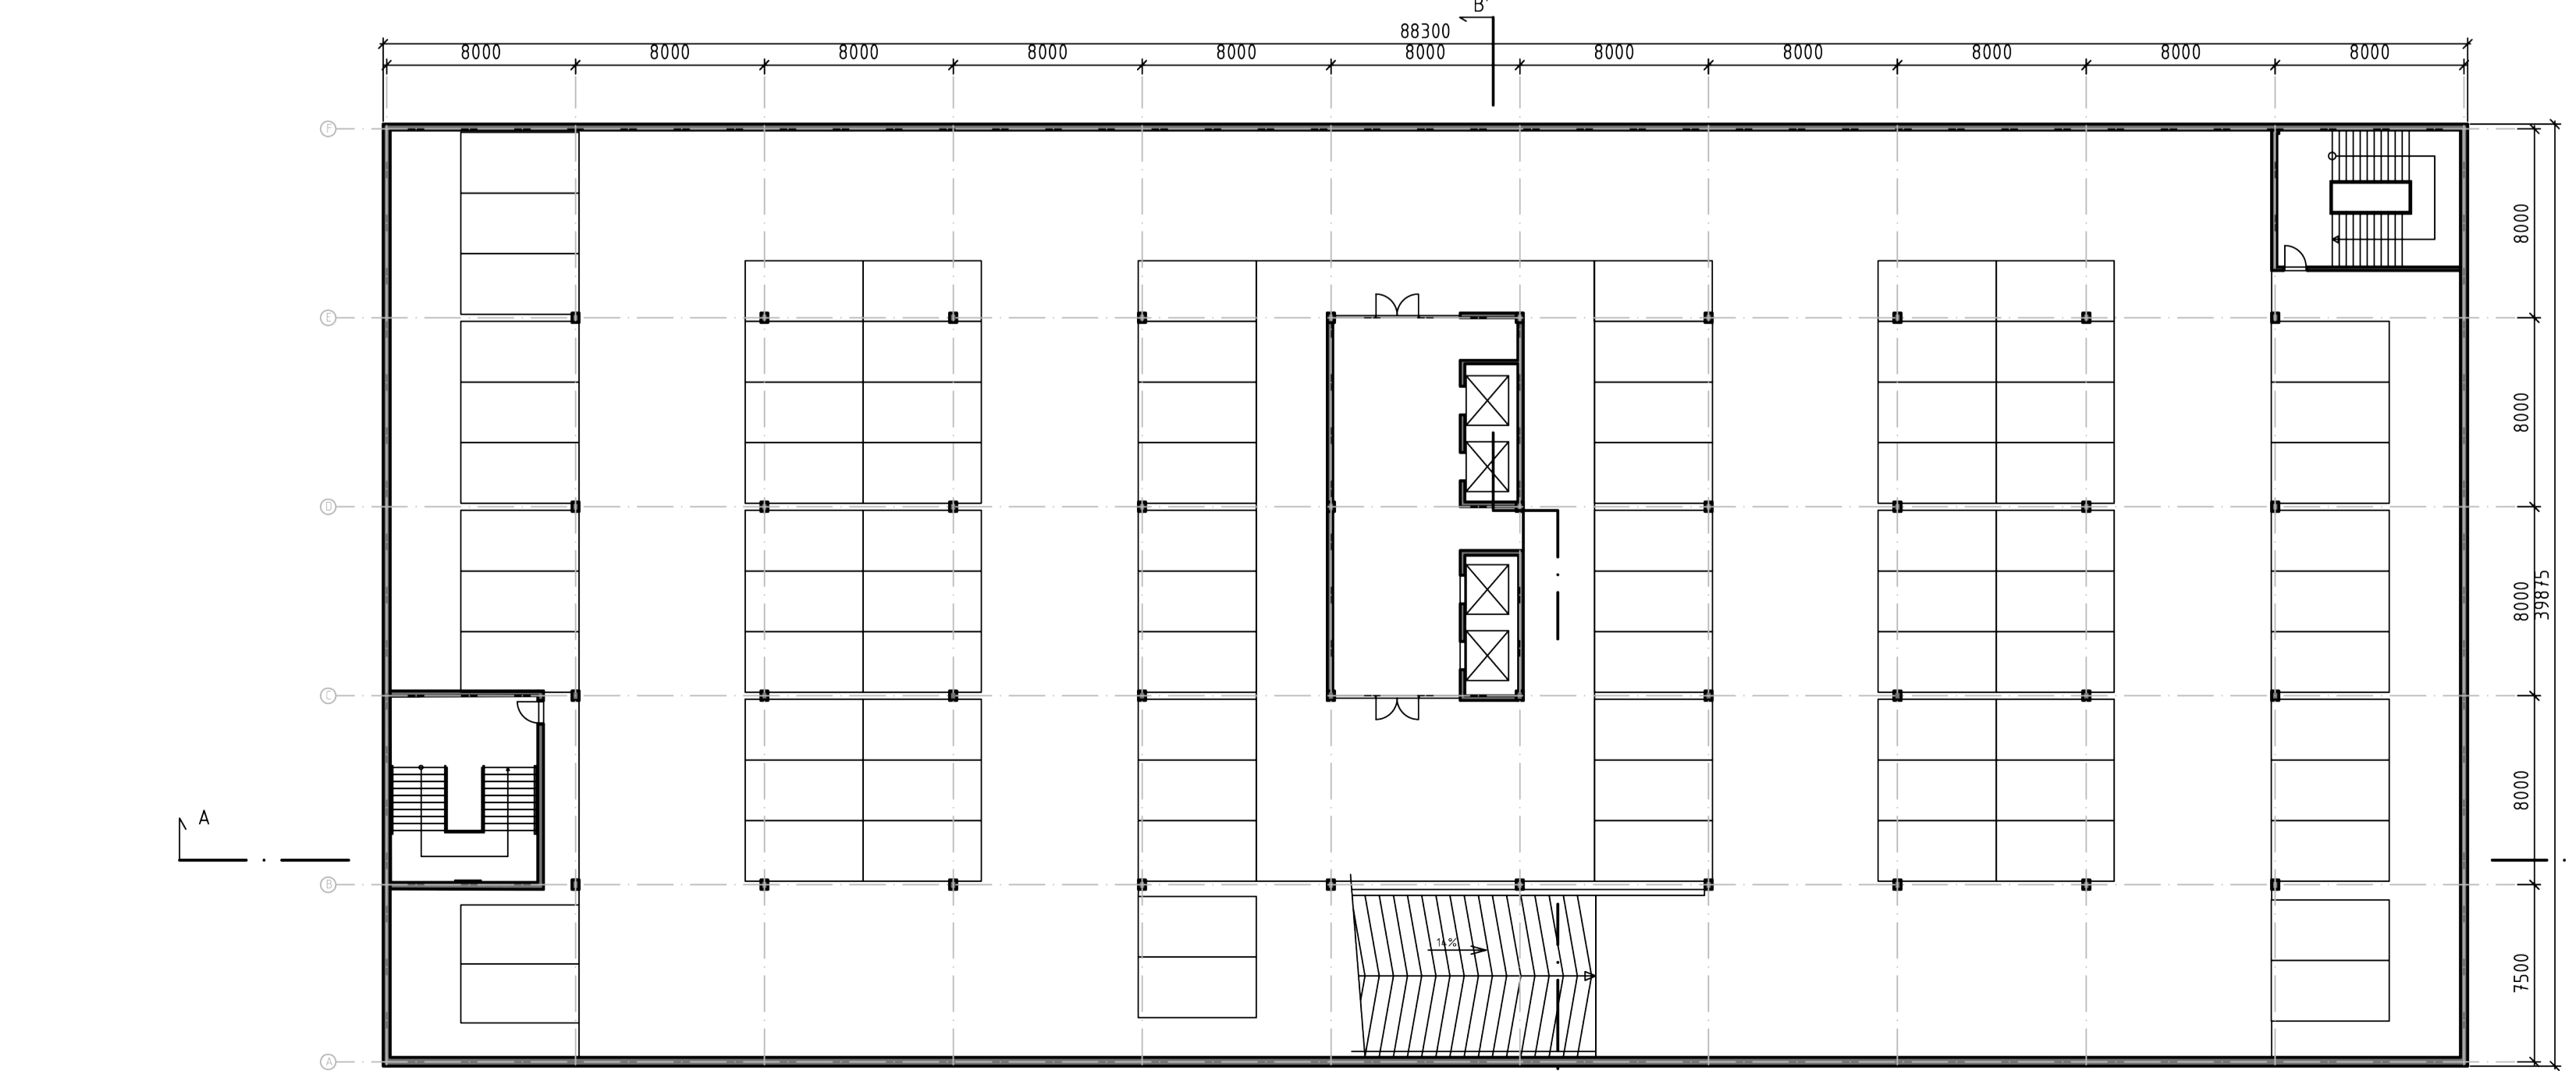

SITUACE M1:1000

PŮDORYS 6.NP M1:250

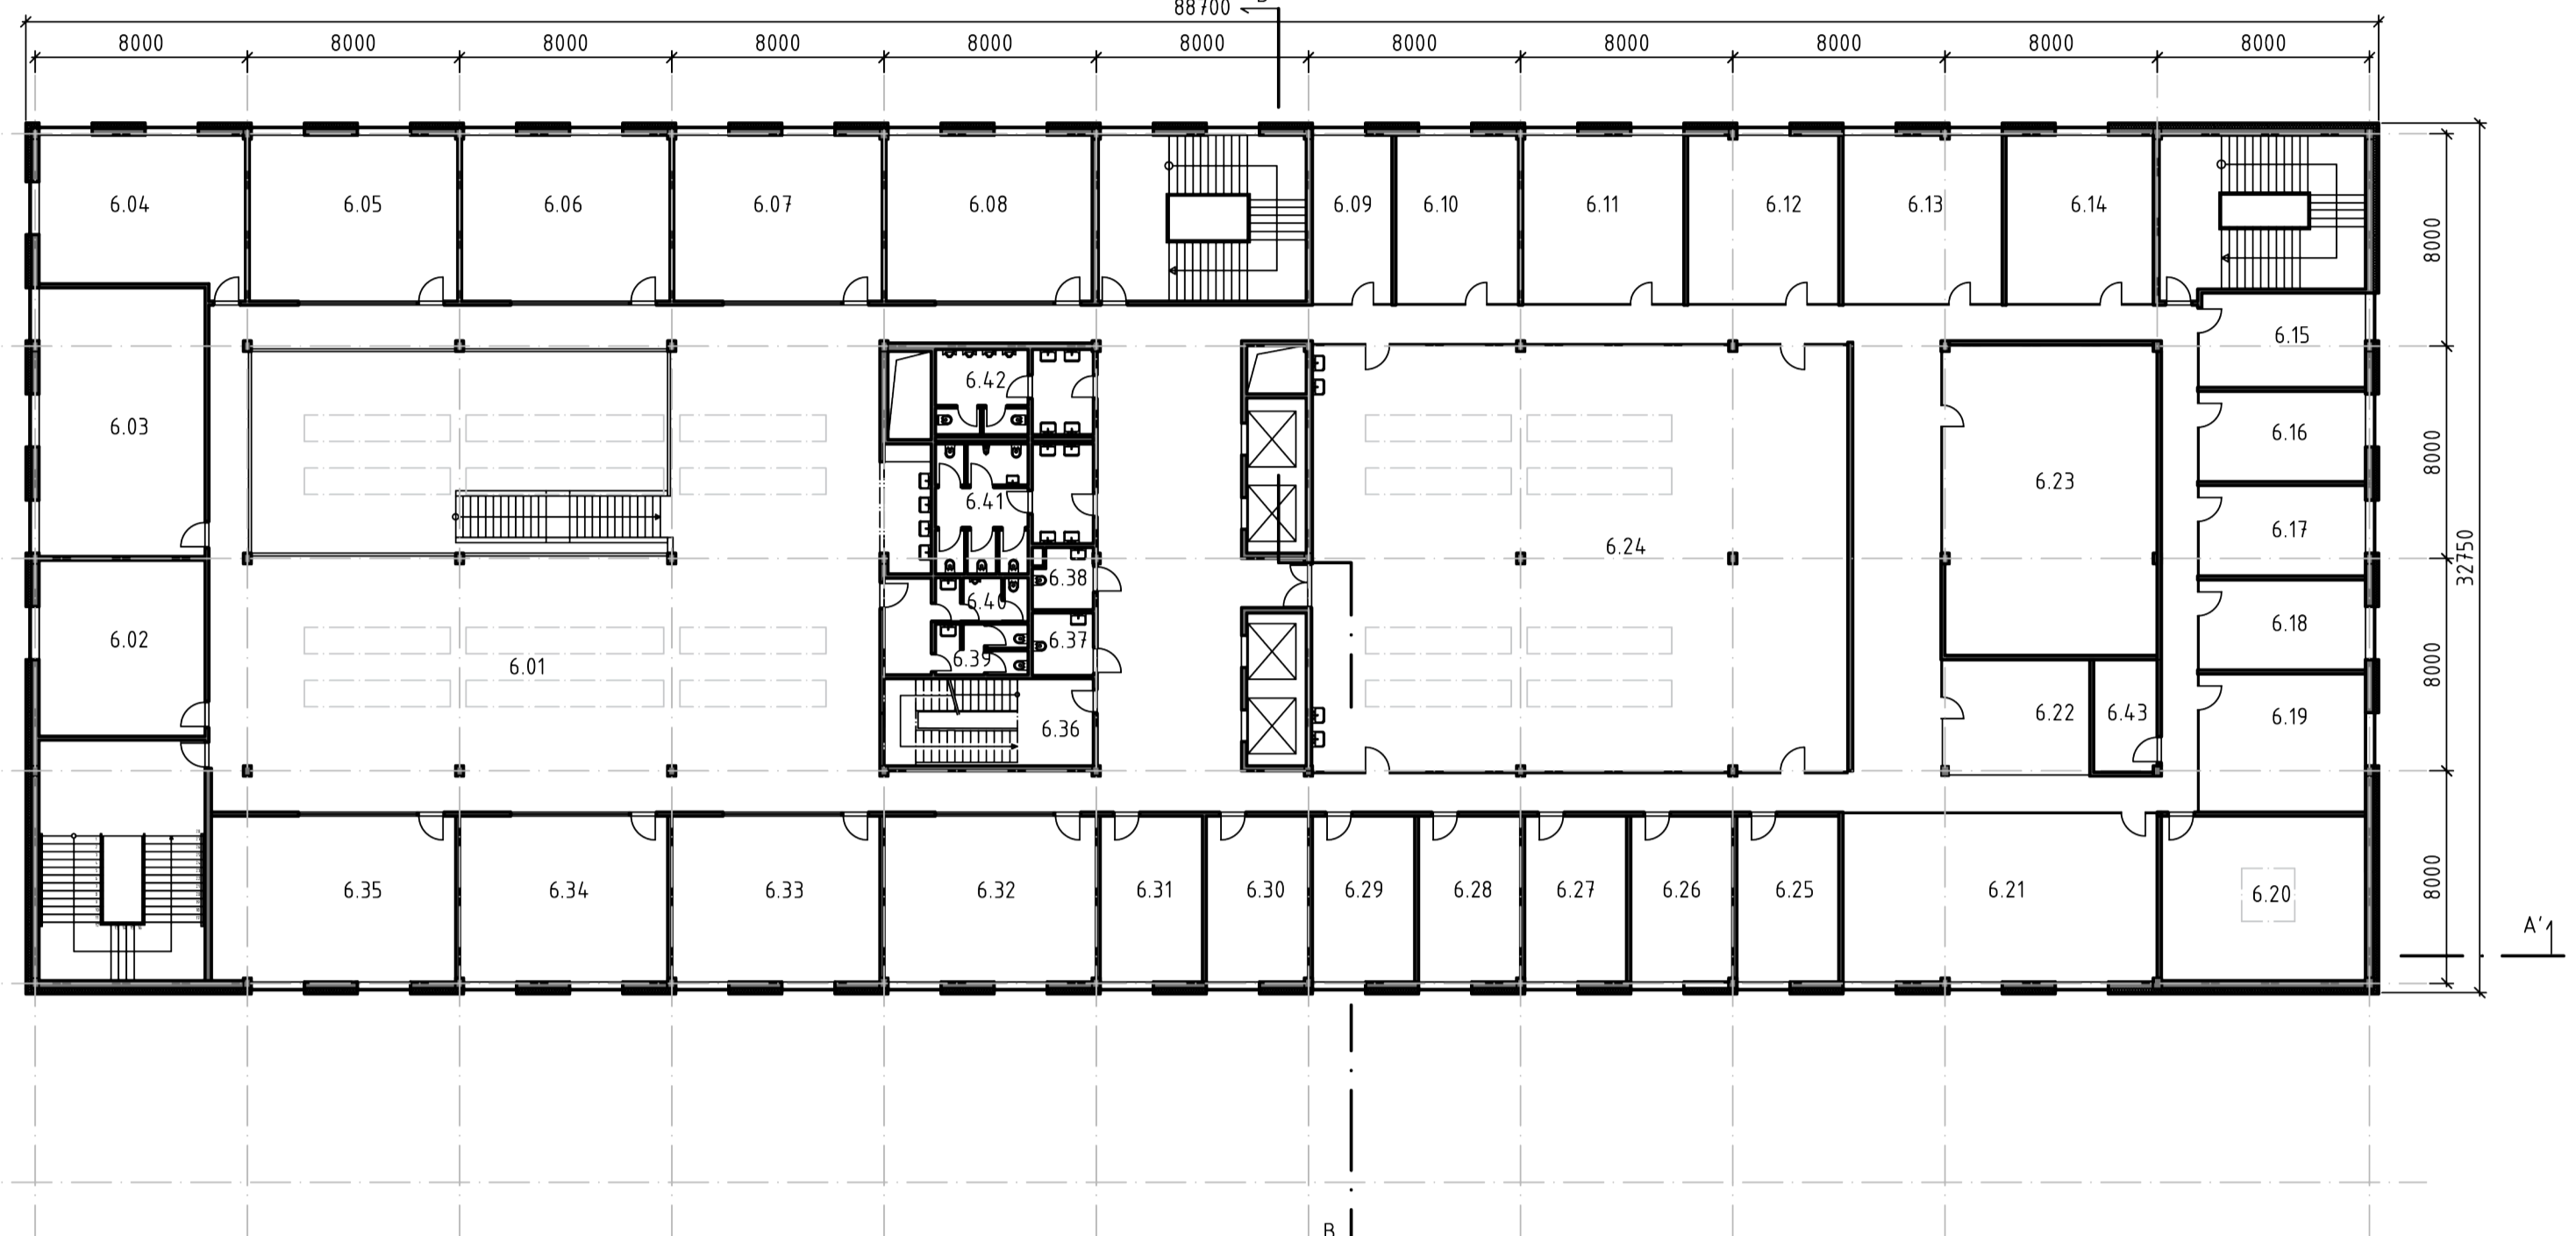



PŮDORYS 5.NP M1:250




PŮDORYS 4.NP M1:250

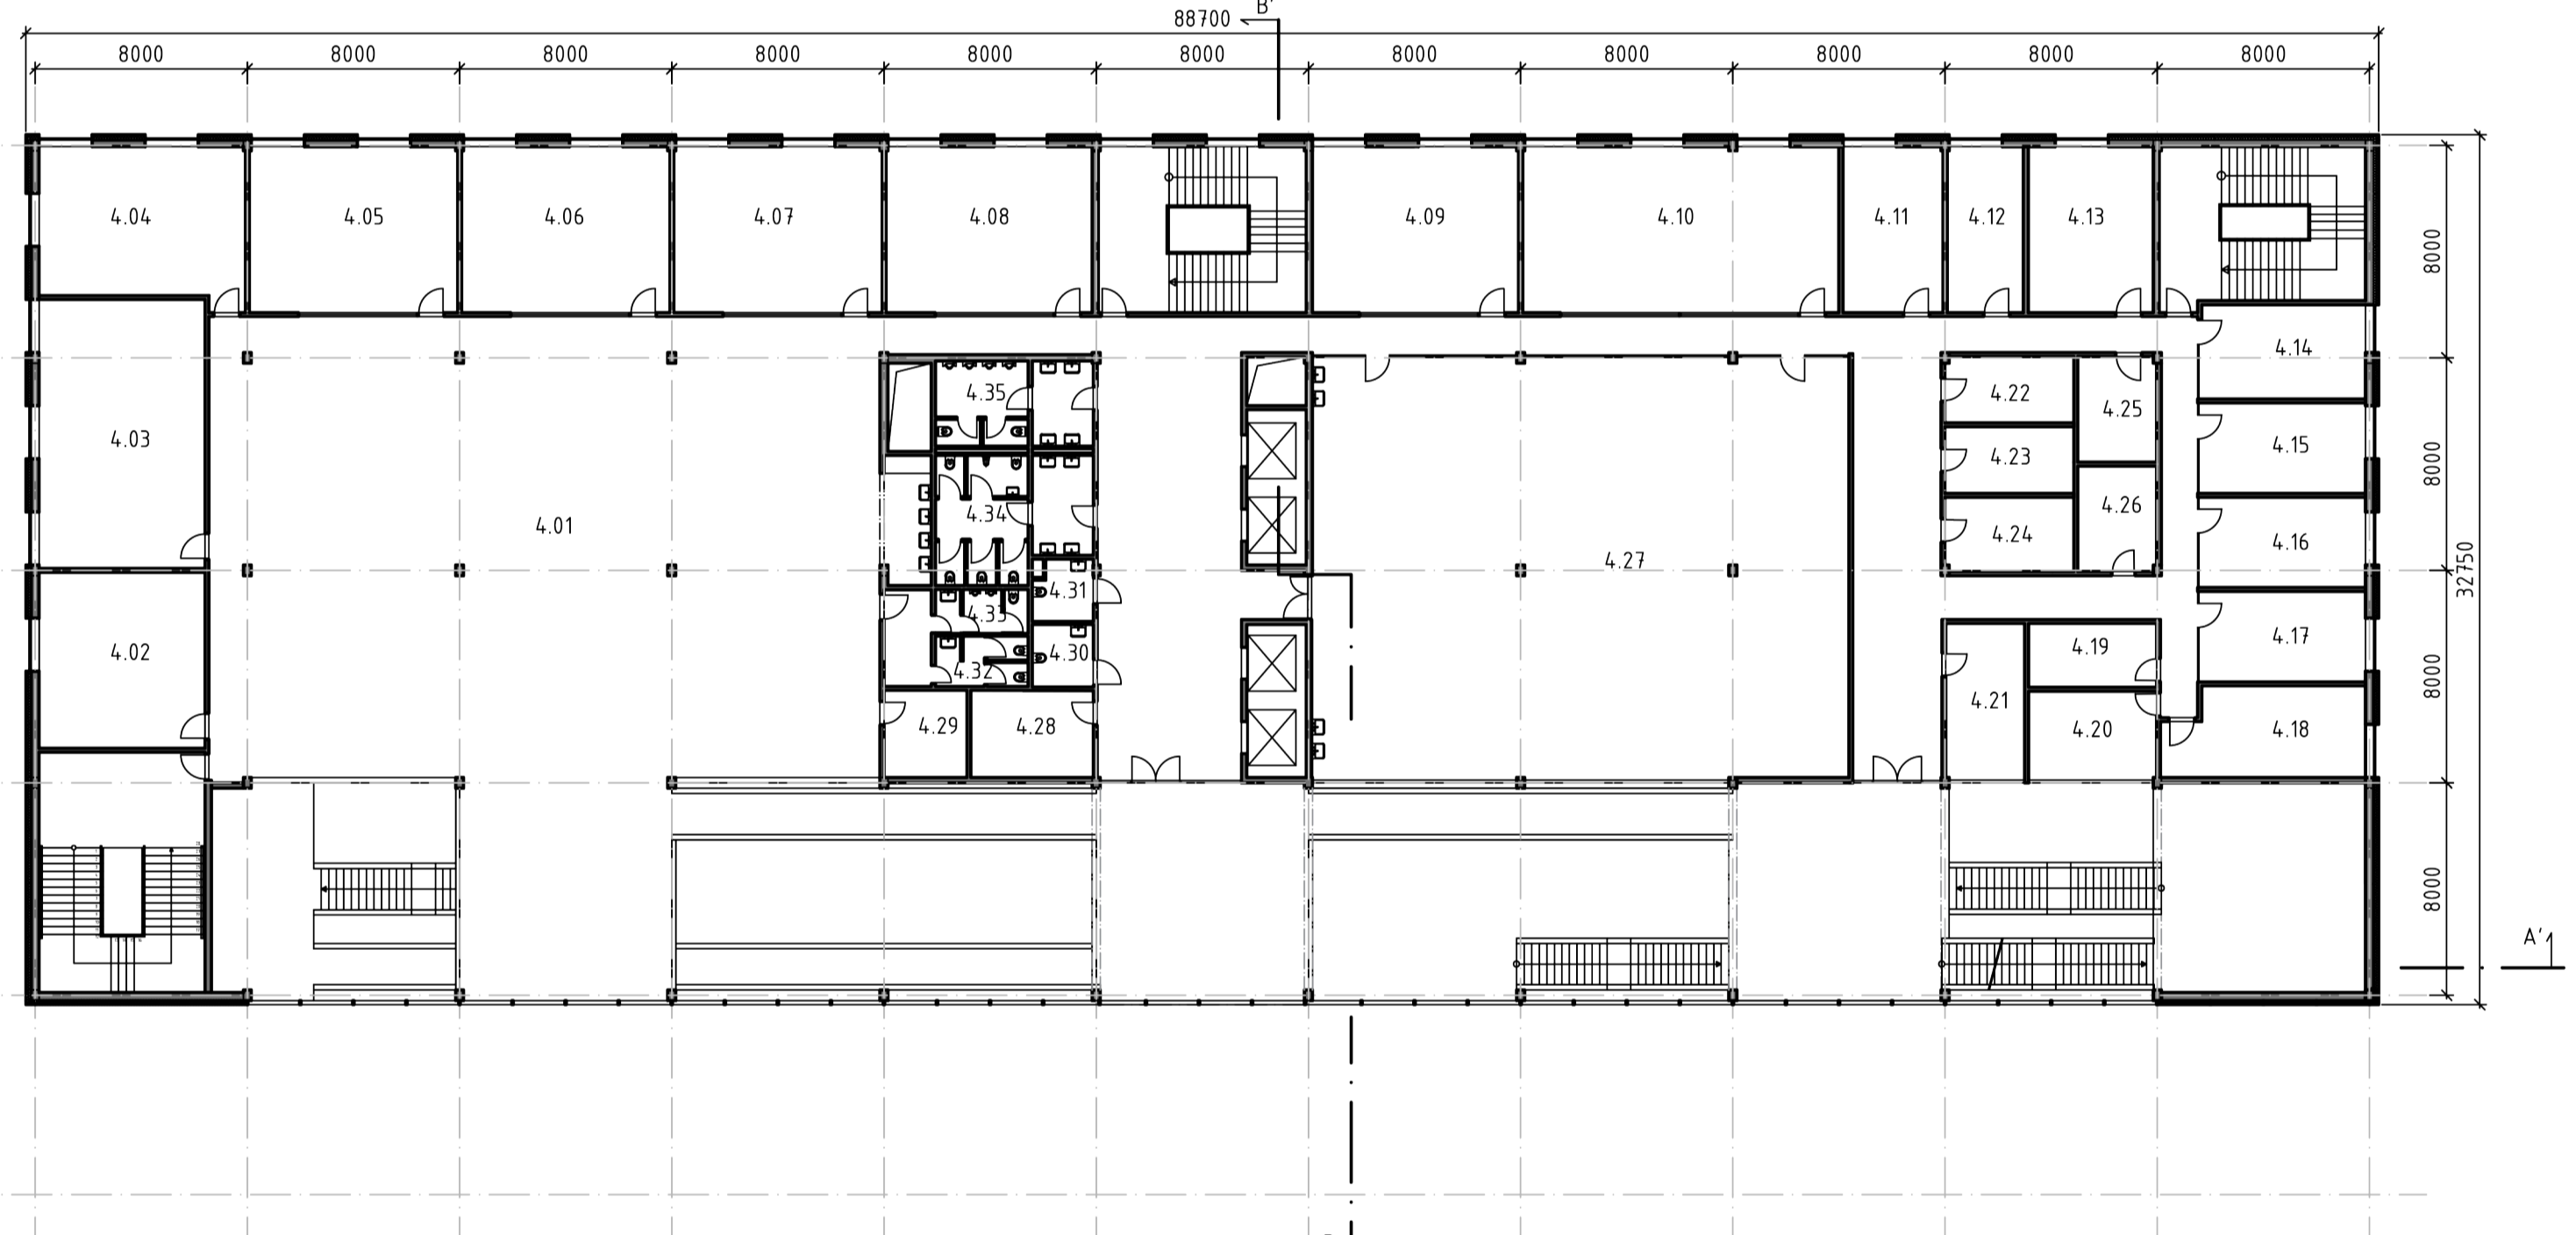


PŮDORYS 3.NP M1:250





PŮDORYS 2.NP M1:250




PŮDORYS 1.NP M1:250

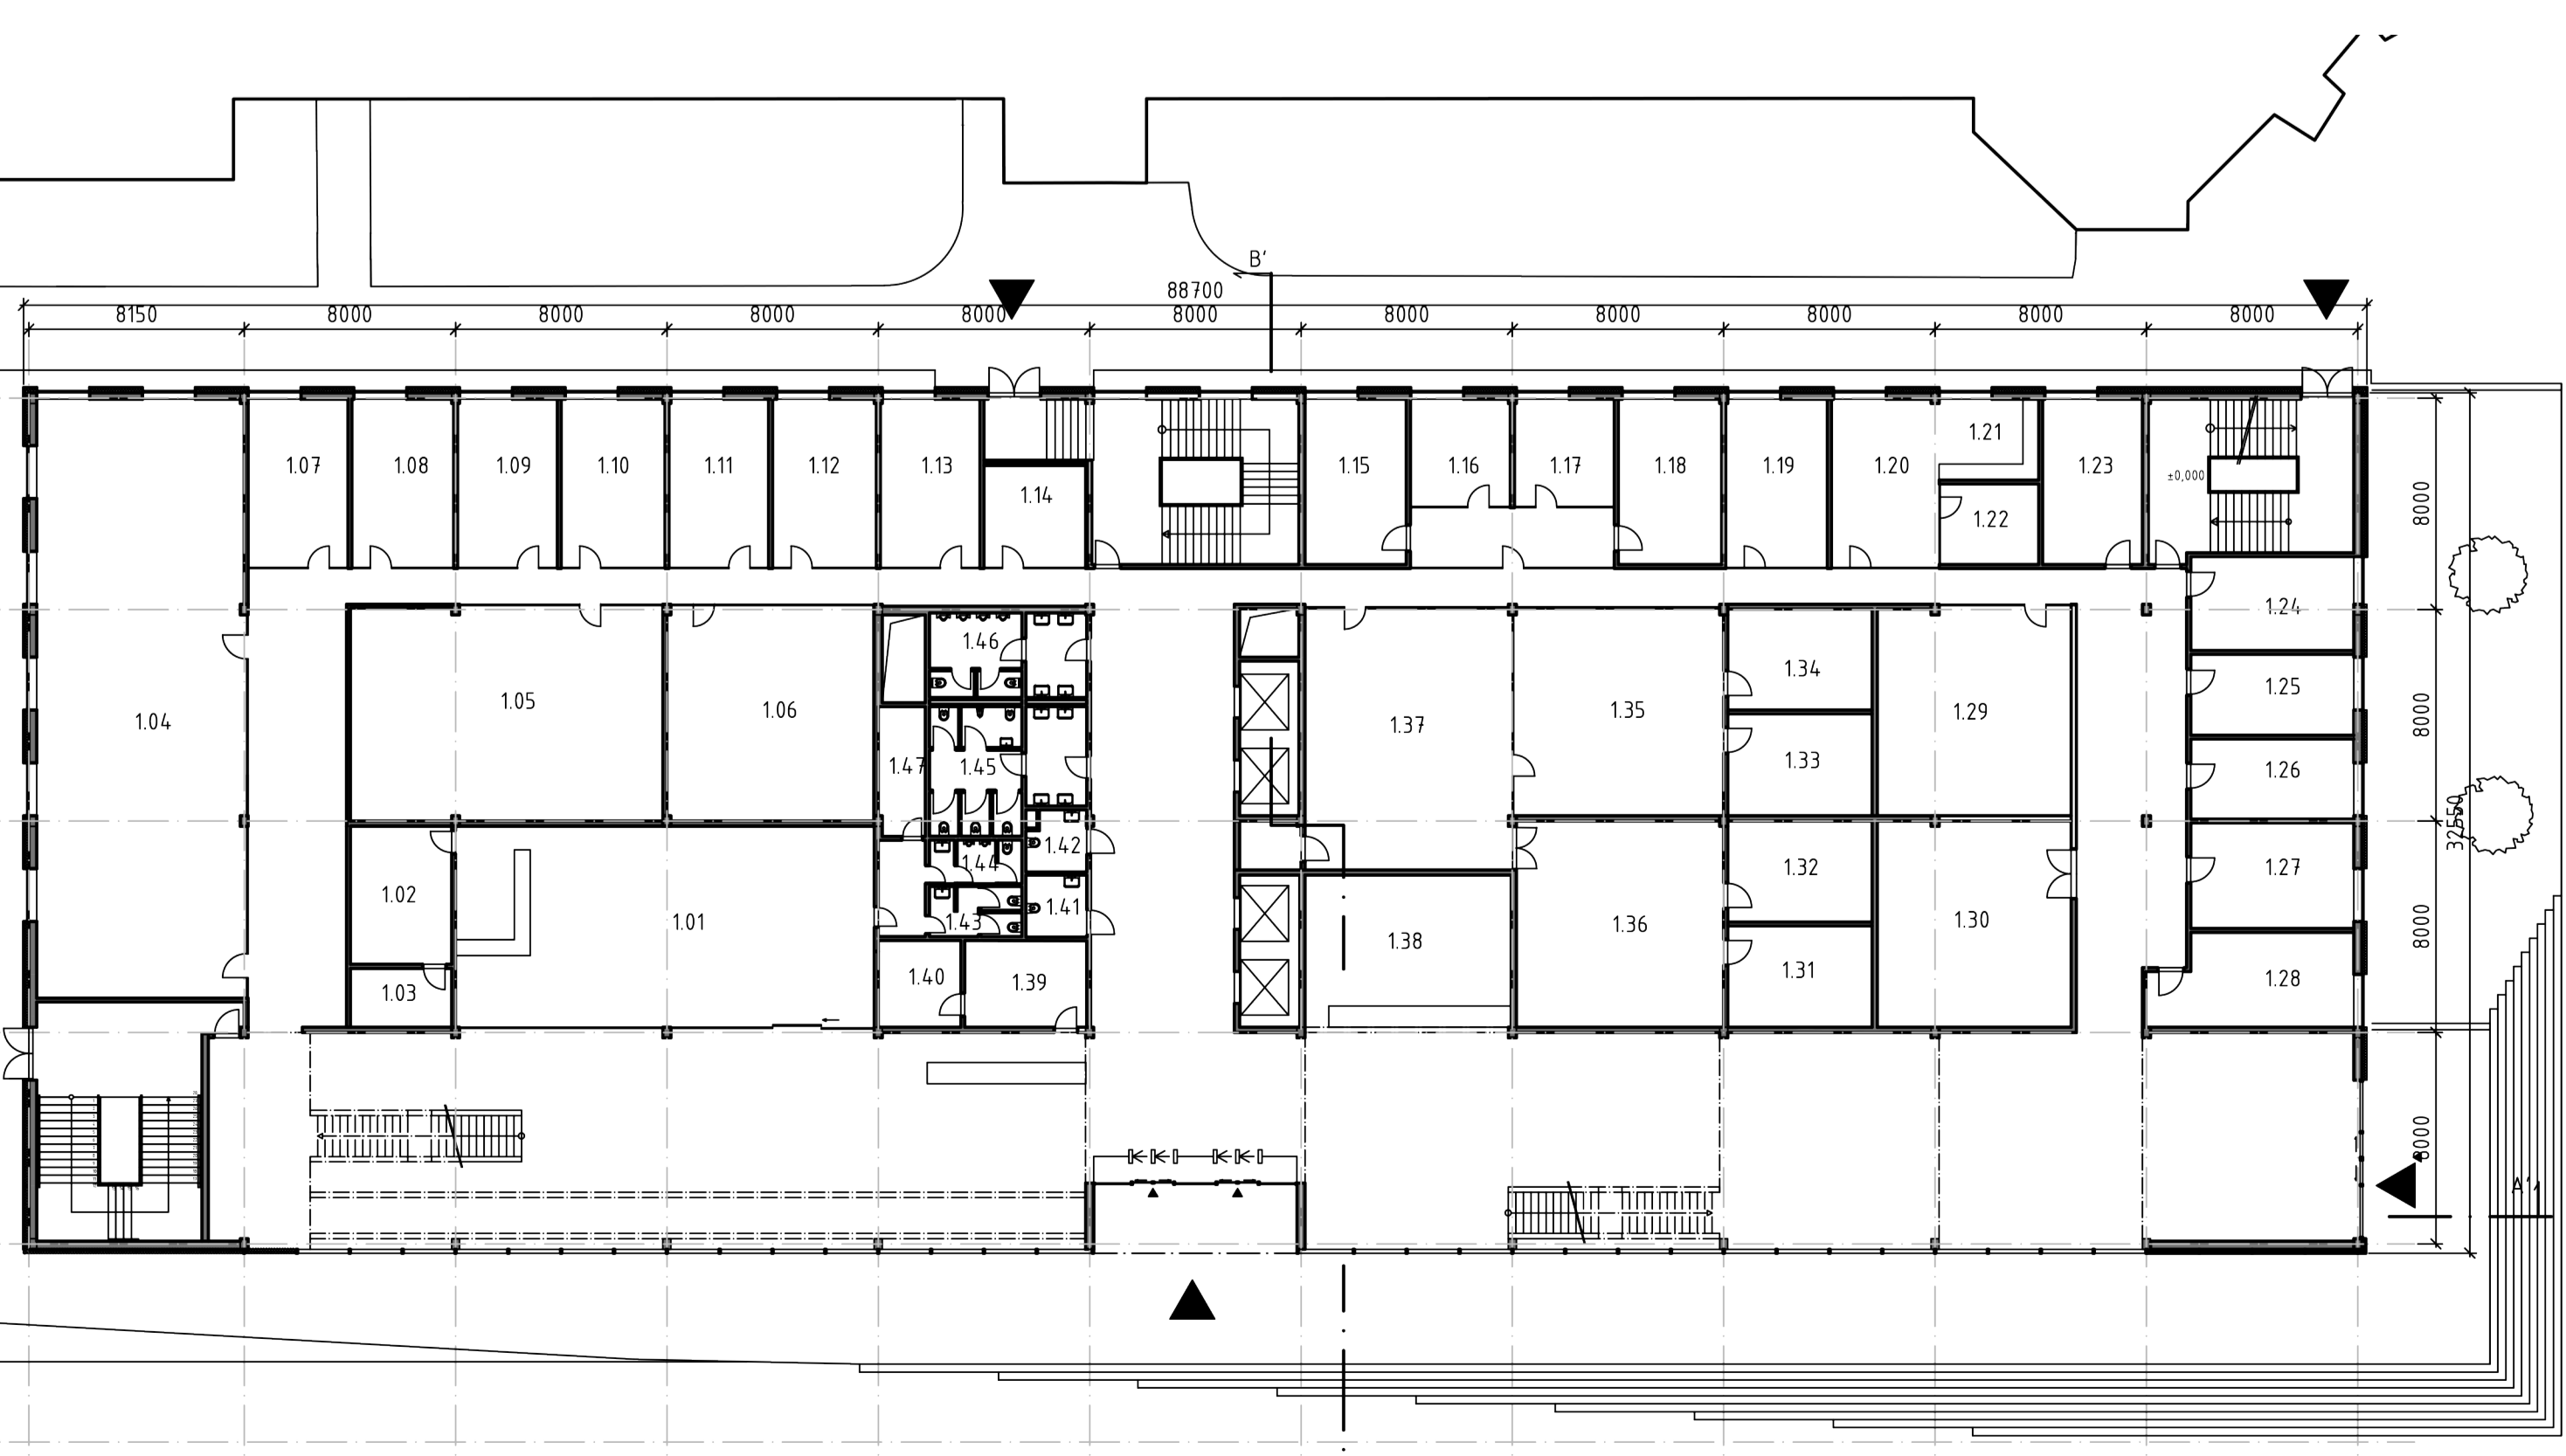

ČÍSLO NÁZEV	POCOKY
1.01	800
1.02	800
