


RIEČNE KÚPELE | NYMBURK


diplomová práca | Marta Alexajová | ZS 2022/2023 | ateliér Plicka, Škrna | Ústav urbanismu | FAKULTA ARCHITEKTURY ČVUT V PRAZE



situácia 1:1000

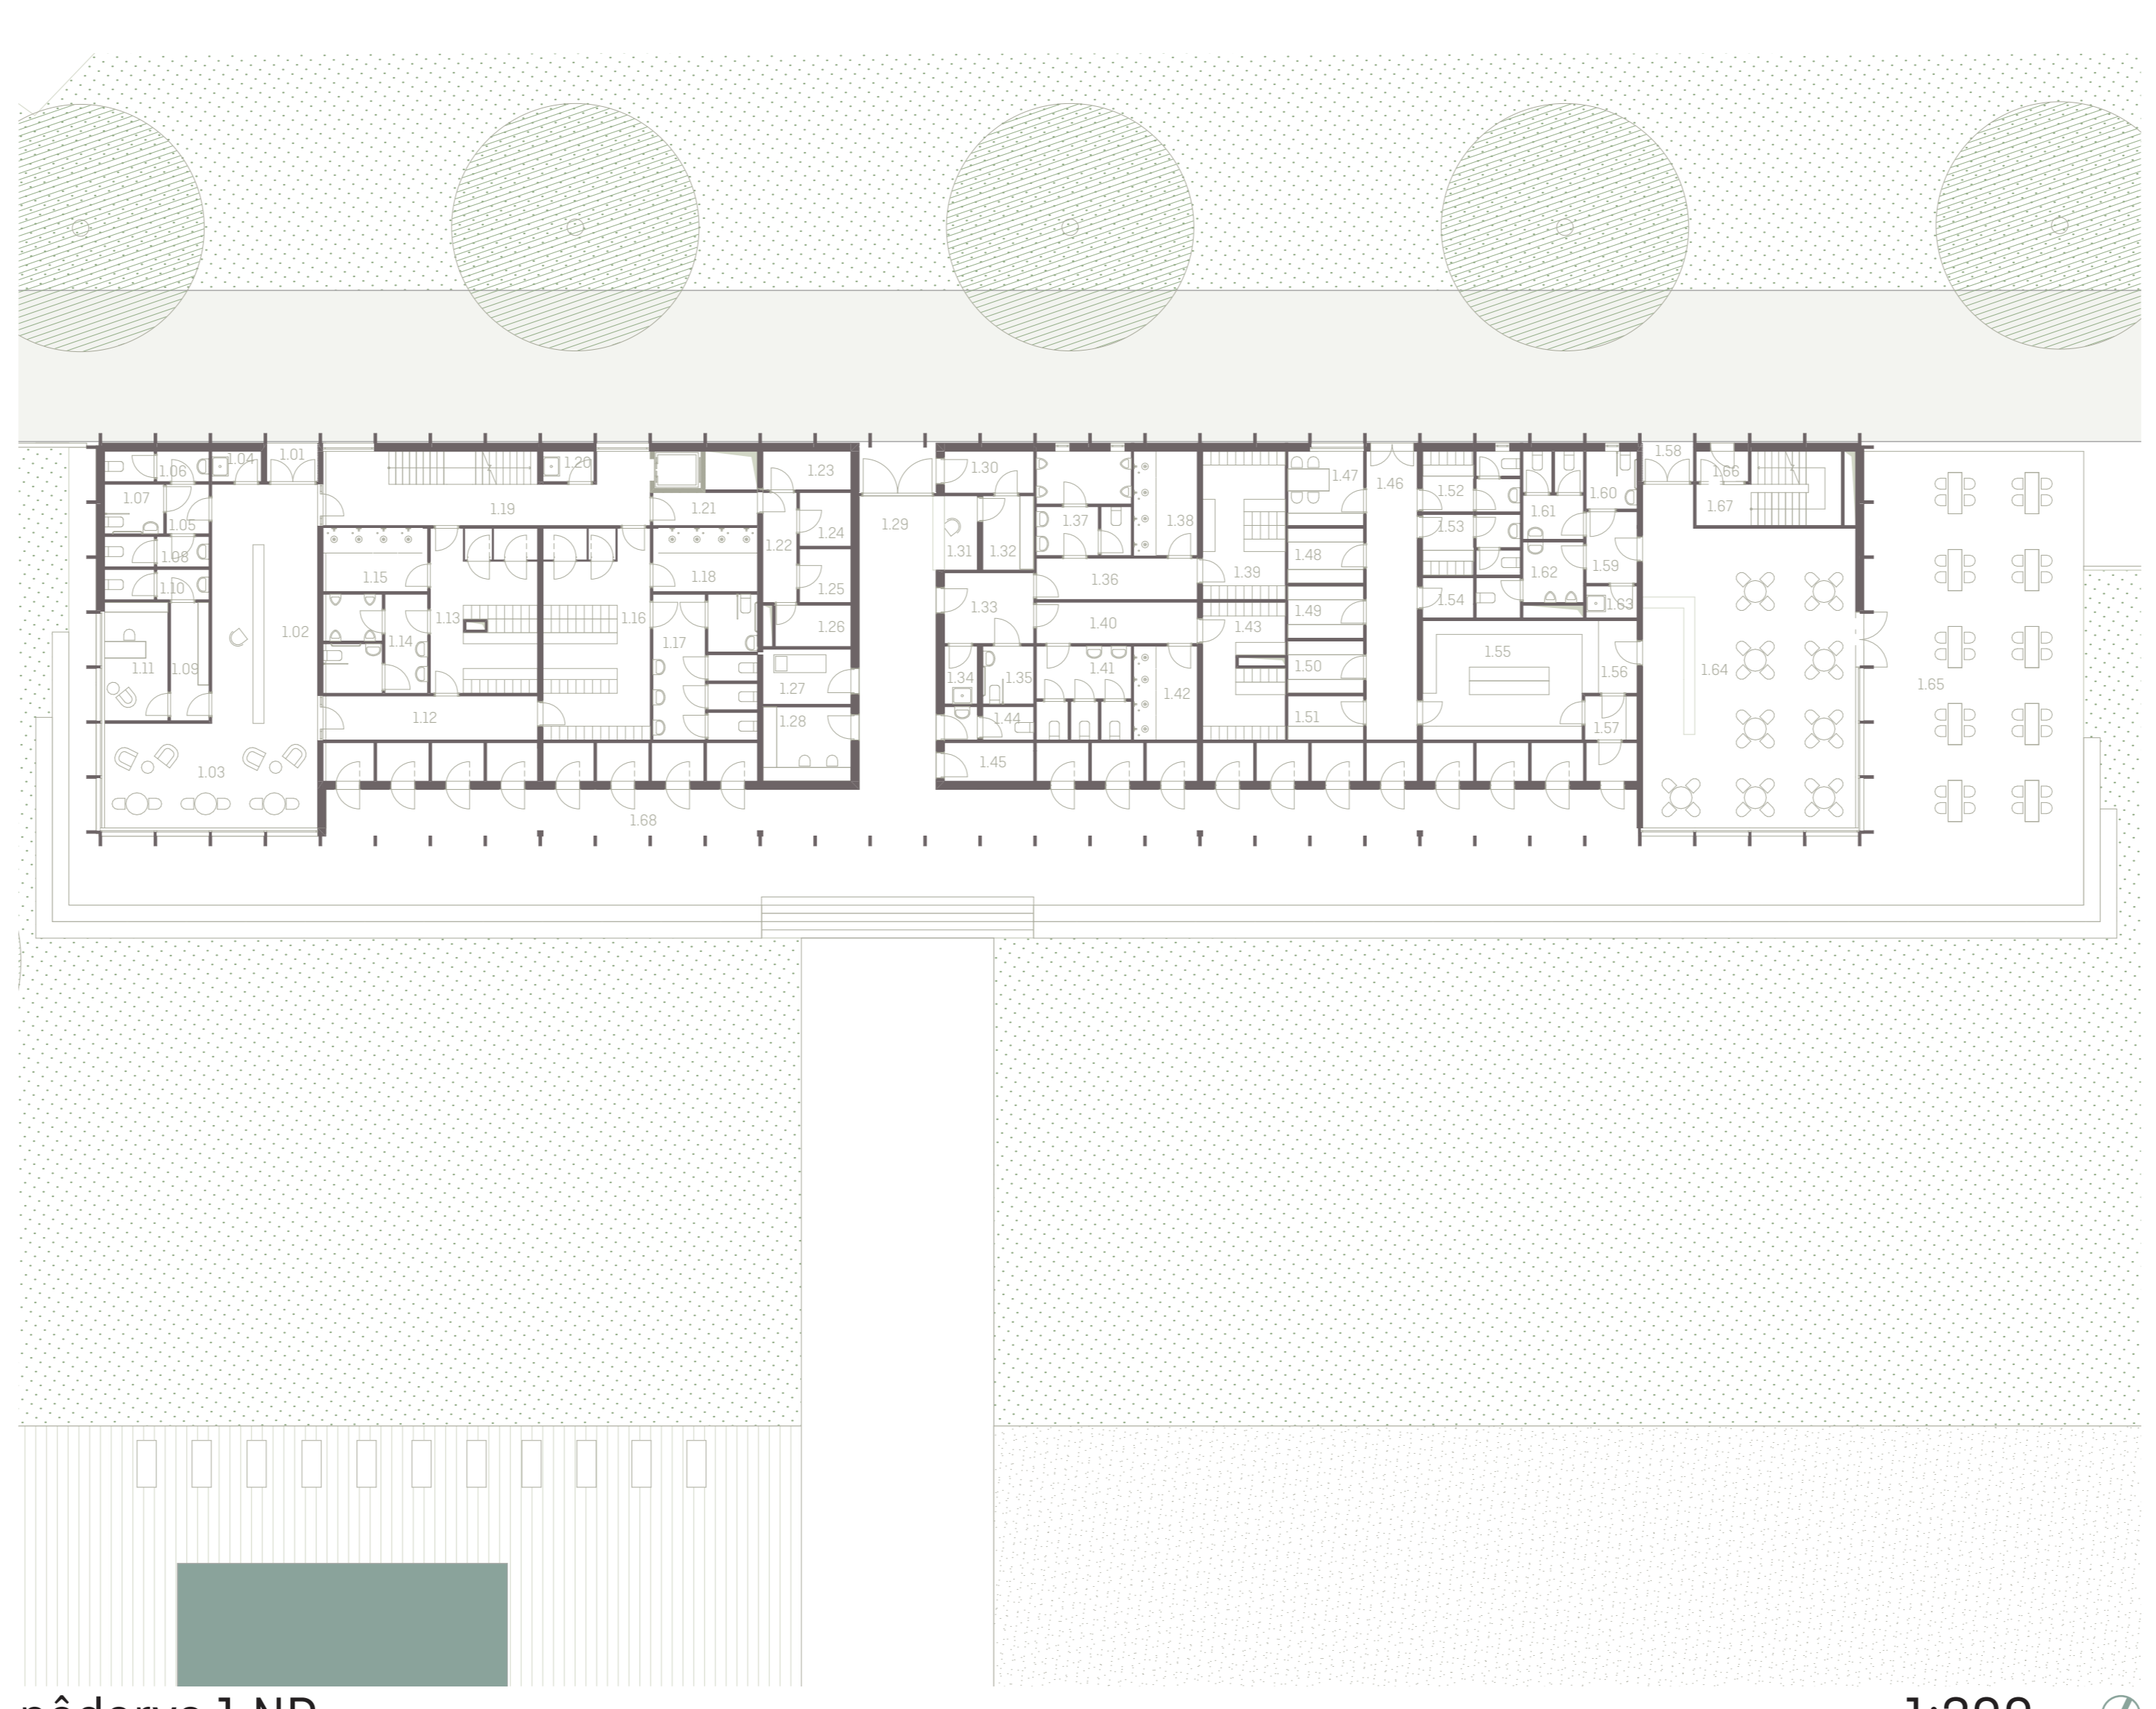


pôdorys 1.NP 1:200

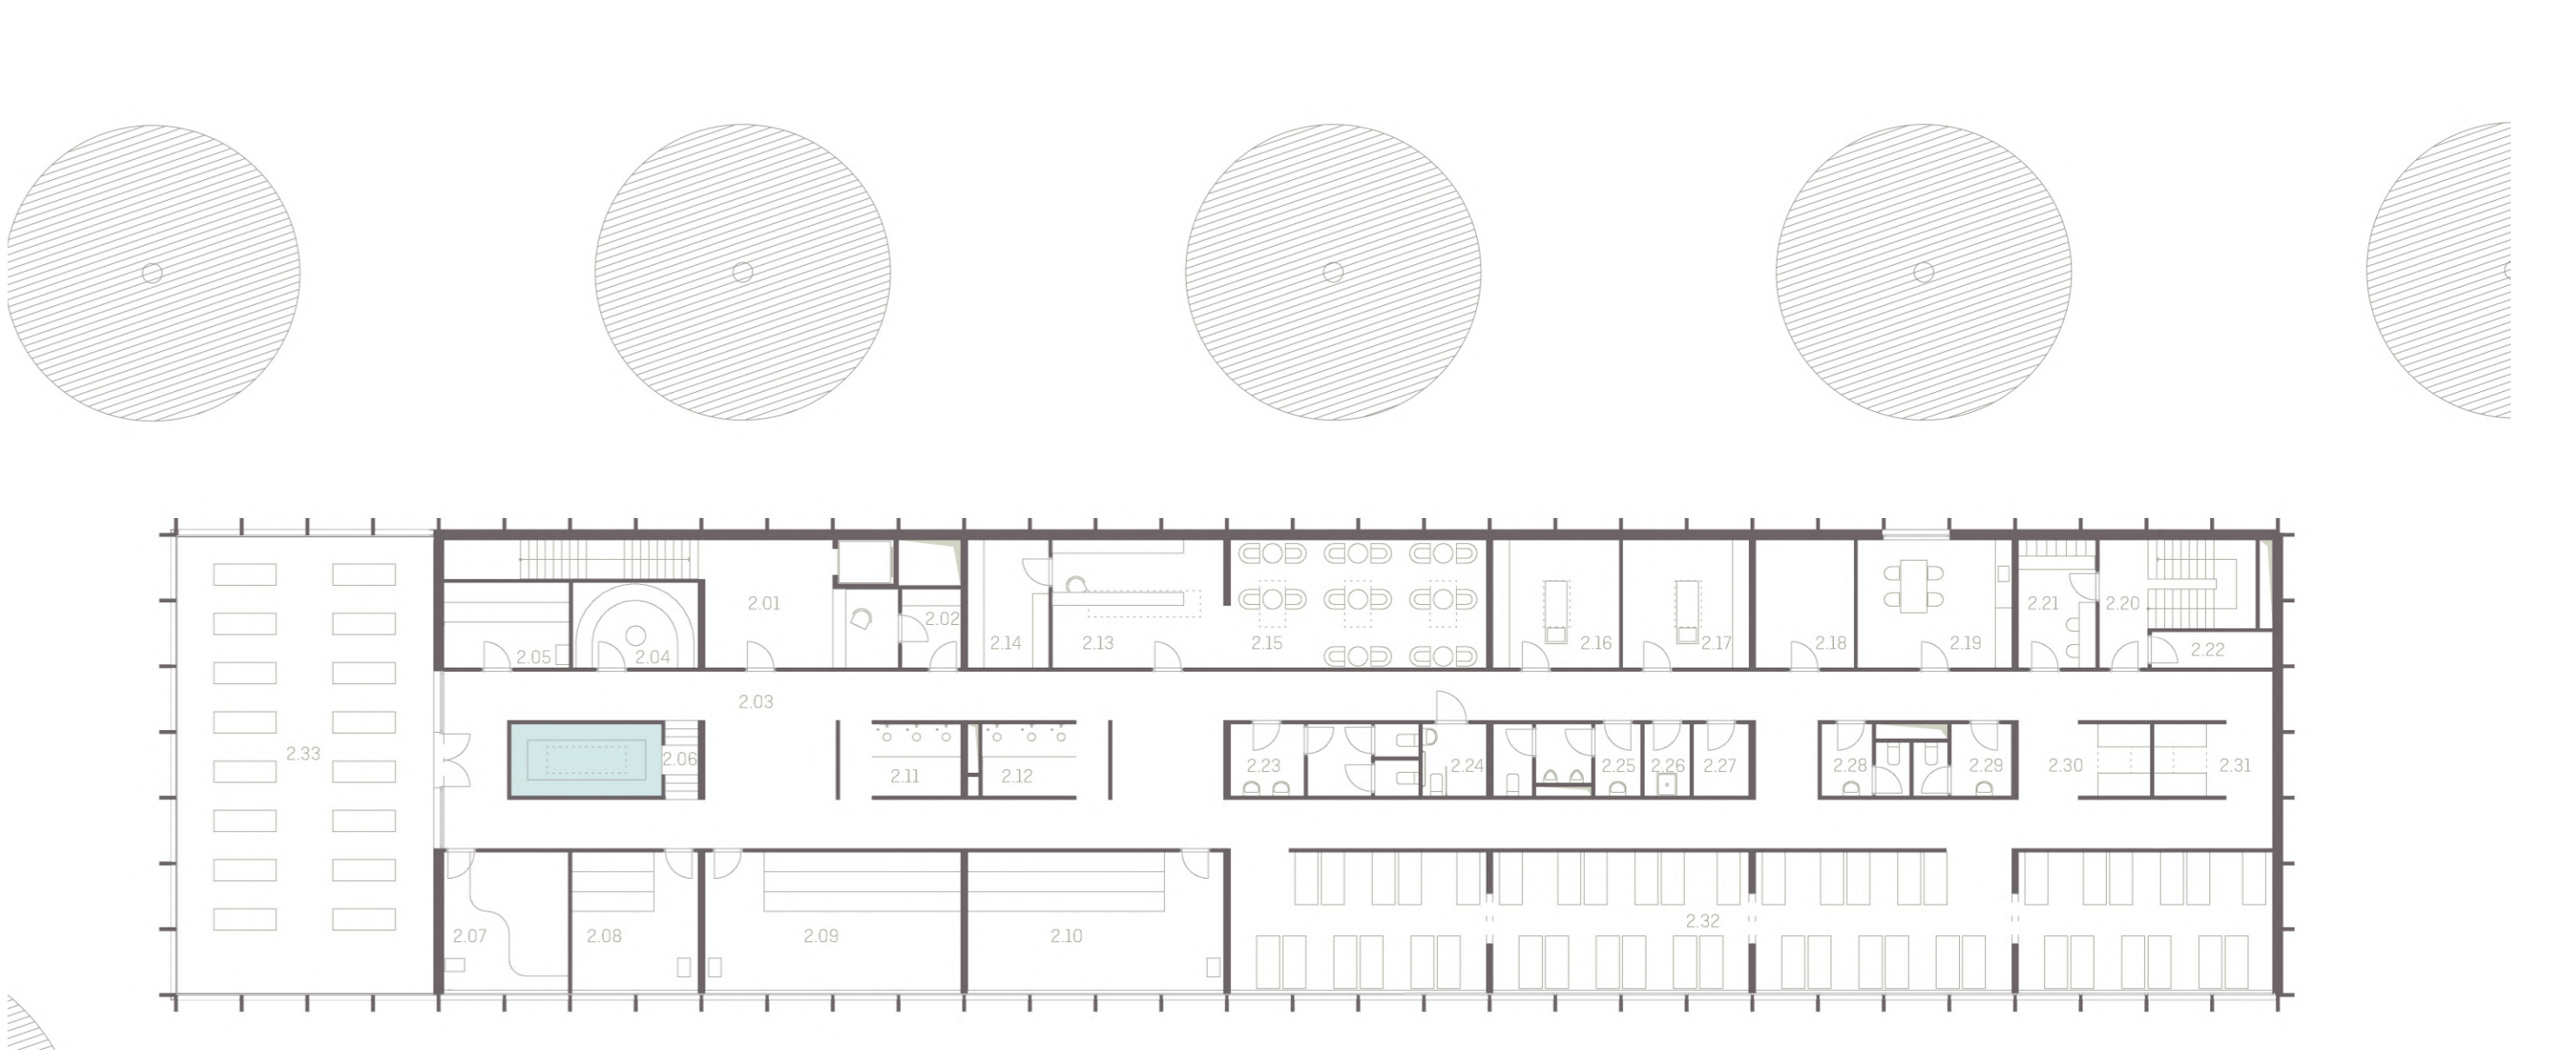

pôdorys 2.NP 1:200


LEGENDA MIESTNOSTÍ 1.NP			LEGENDA MIESTNOSTÍ 2.NP		
1.01	1.02	1.03	1.04	1.05	1.06
1.07	1.08	1.09	1.10	1.11	1.12
1.13	1.14	1.15	1.16	1.17	1.18

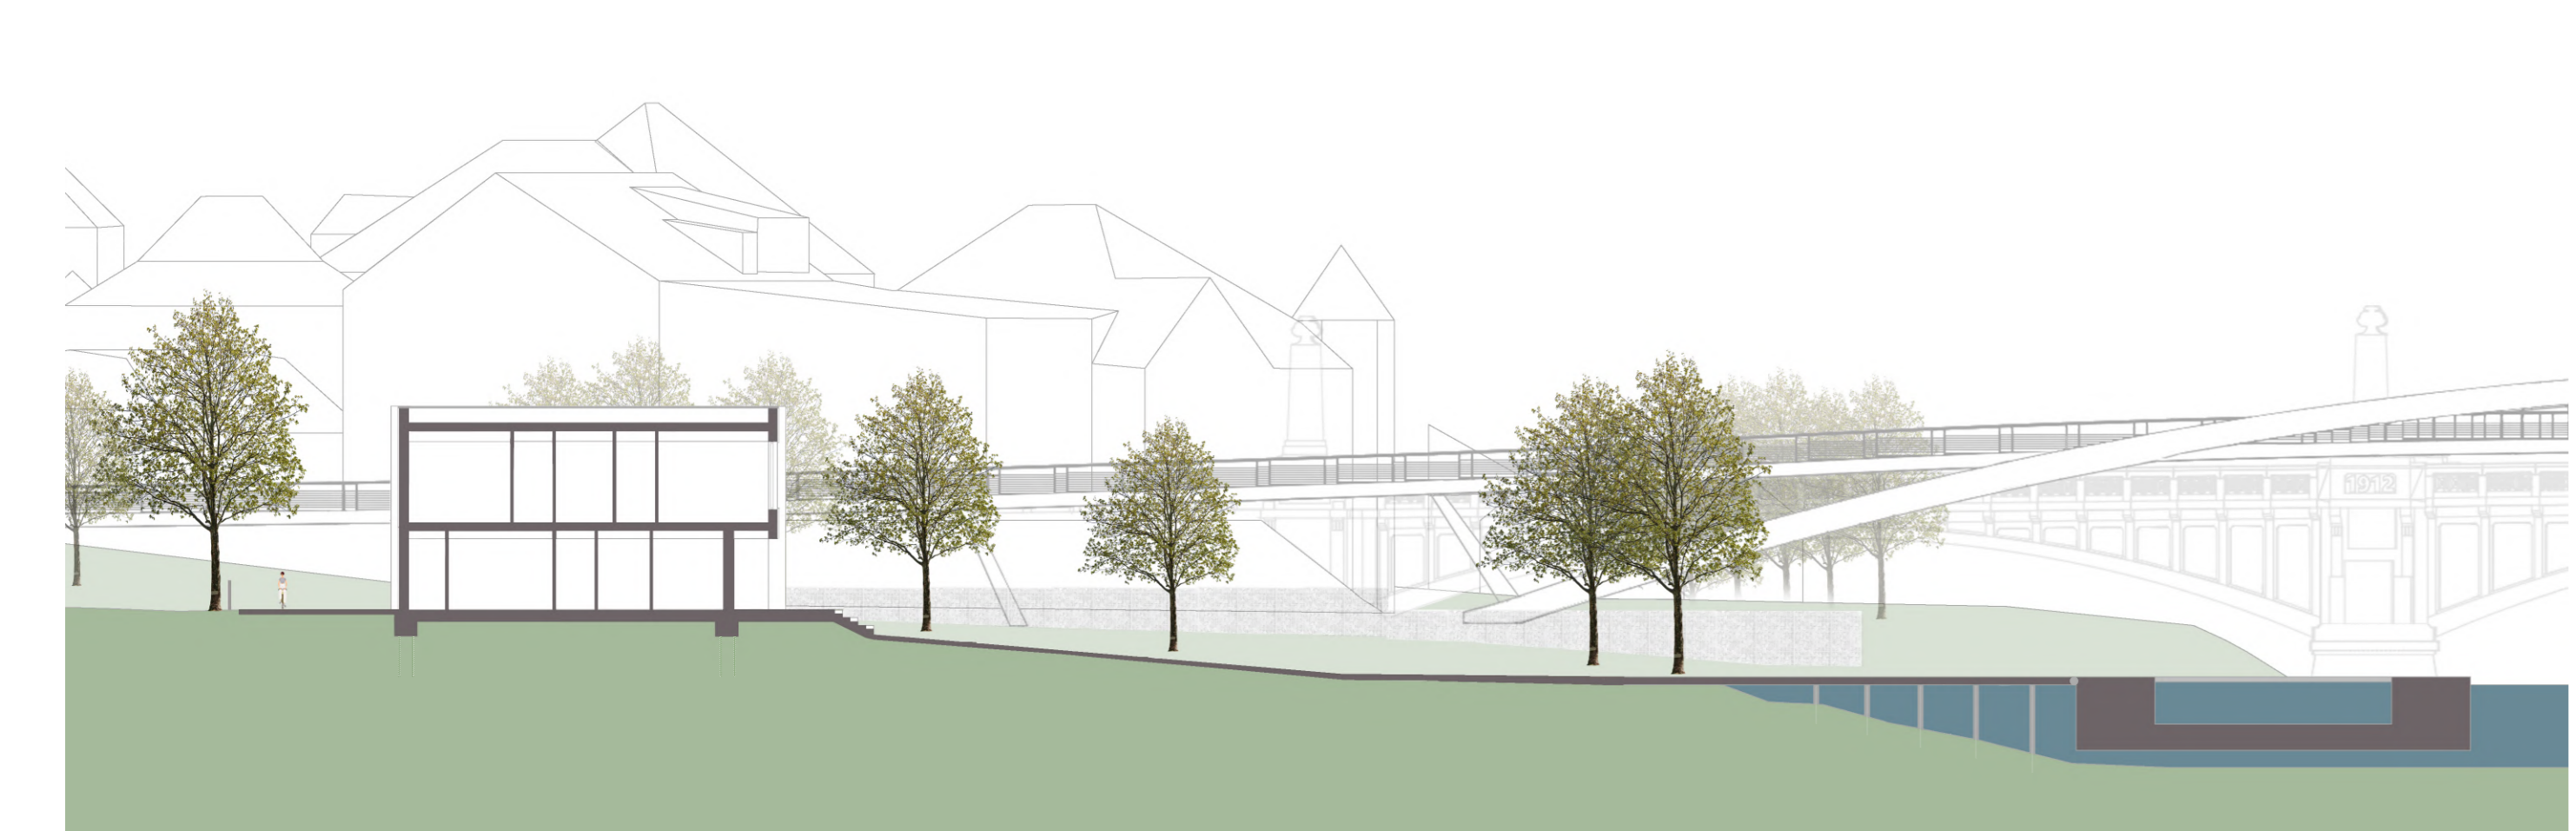

rez 1:250



pohľad južný 1:250

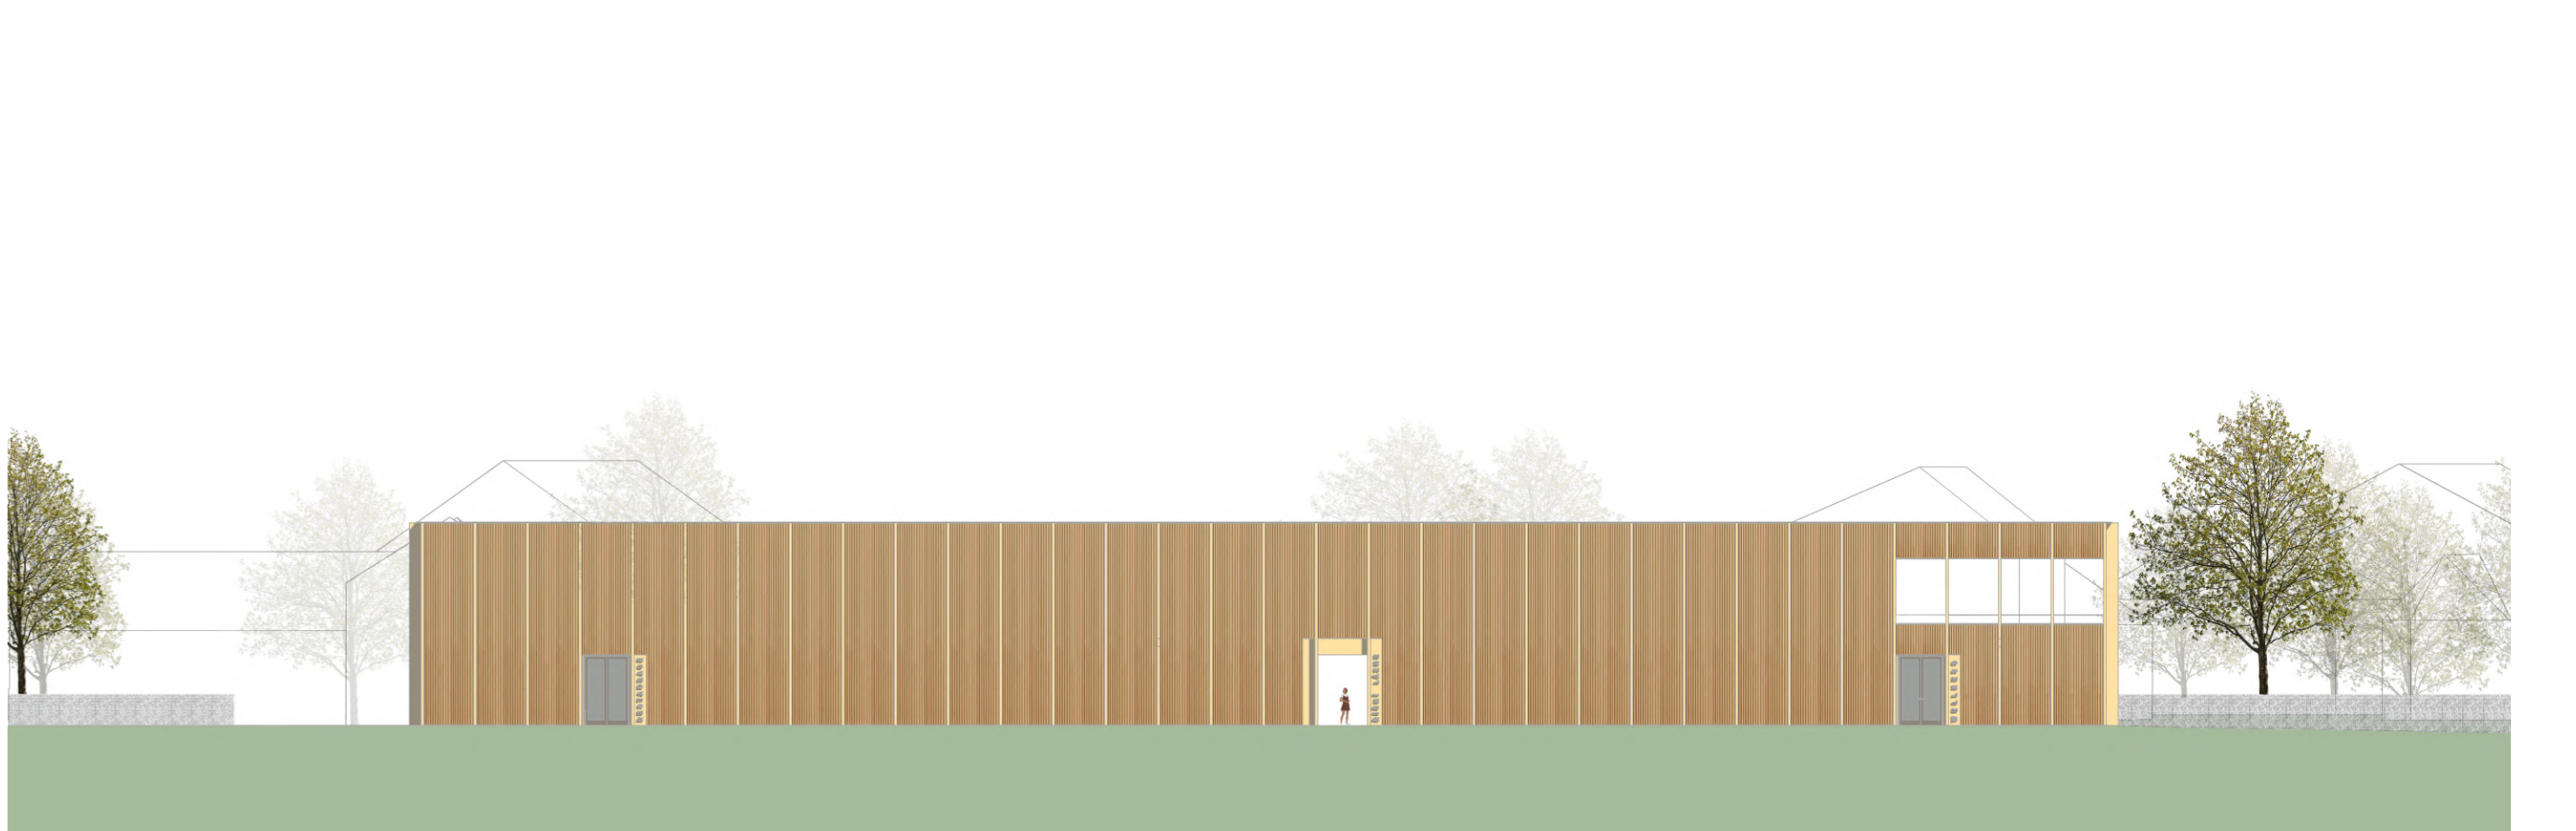

pohľad severný 1:250

