



- UNDERGROUND FLOOR -3.90
- 0.01 Storage
 - 0.02 Workshop for working with metal
 - 0.03 Teacher's cabinet
 - 0.04 Workshop for working with wood
 - 0.05 Boiler room
 - 0.06 Storage of school furniture
 - 0.07 Changing room & showers - men
 - 0.08 Changing room & showers - women
 - 0.09 Day room

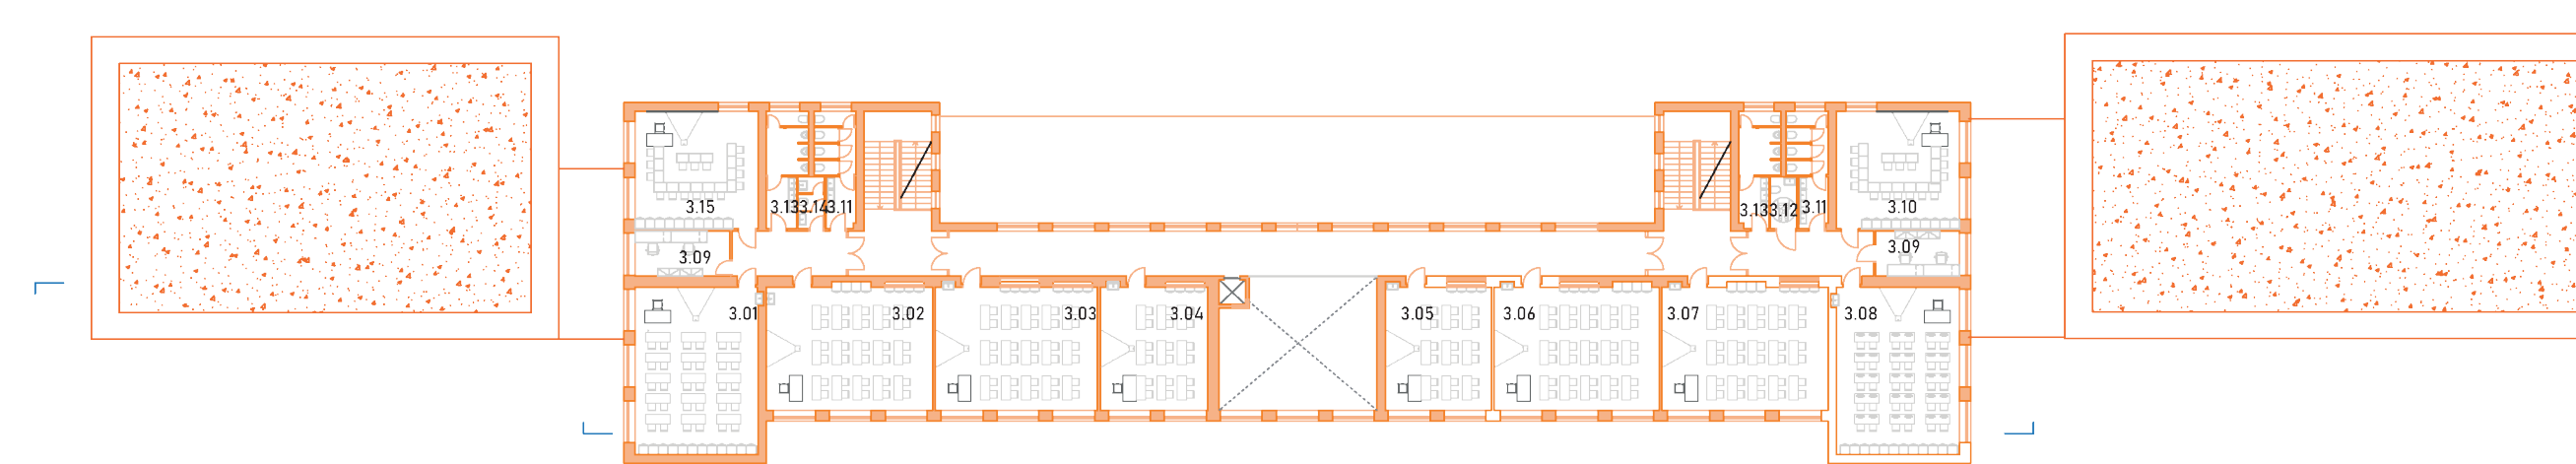


- 2ND FLOOR +7.80
- 3.01 PC classroom
 - 3.02 4th grade classroom
 - 3.03 7th grade classroom
 - 3.04 Language classroom 3/6
 - 3.05 Language classroom 4/6
 - 3.06 8th grade classroom
 - 3.07 9th grade classroom
 - 3.08 PC classroom
 - 3.09 Teacher's cabinet
 - 3.10 Language classroom 5/6
 - 3.11 Toilet for girls
 - 3.12 Barrier free toilet
 - 3.13 Toilet for boys
 - 3.14 Toilet for teachers
 - 3.15 Language classroom 6/6

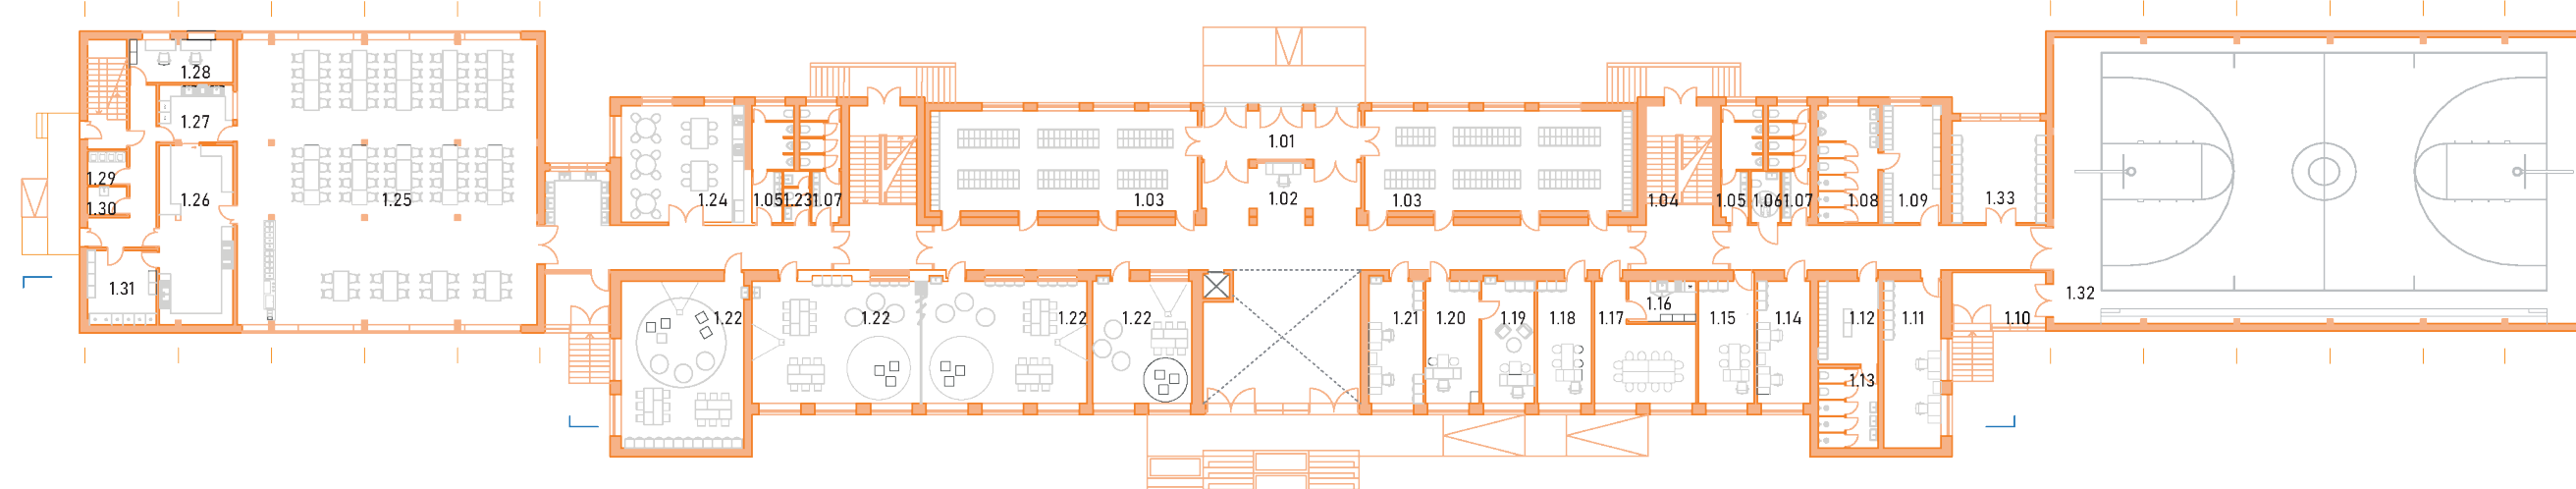


- GROUND FLOOR 0.00
- | | | | |
|-----------------------------|-------------------------------------|----------------------------------|--------------------------------|
| 1.01 Entrance | 1.11 Sport's teacher cabinet | 1.21 Finance & Administration | 1.31 Storage |
| 1.02 Security guard | 1.12 Changing room for girls | 1.22 After-school care classroom | 1.32 Gym |
| 1.03 Cloakroom | 1.13 Shower room | 1.23 Toilet for teachers | 1.33 Storage for gym equipment |
| 1.04 Communication core | 1.14 IT office | 1.24 Buffet | |
| 1.05 Toilet for boys | 1.15 Pedagogical office | 1.25 Dining room | |
| 1.06 Barrier free toilet | 1.16 Kitchen | 1.26 Kitchen | |
| 1.07 Toilet for girls | 1.17 Meeting room | 1.27 Dishwashing room | |
| 1.08 Shower room for boys | 1.18 Deputy Director Office | 1.28 Office | |
| 1.09 Changing room for boys | 1.19 Director's office | 1.29 Waste area | |
| 1.10 Vestibule | 1.20 Secretary of director's office | 1.30 Sanitary facilities | |



NORTH FACADE

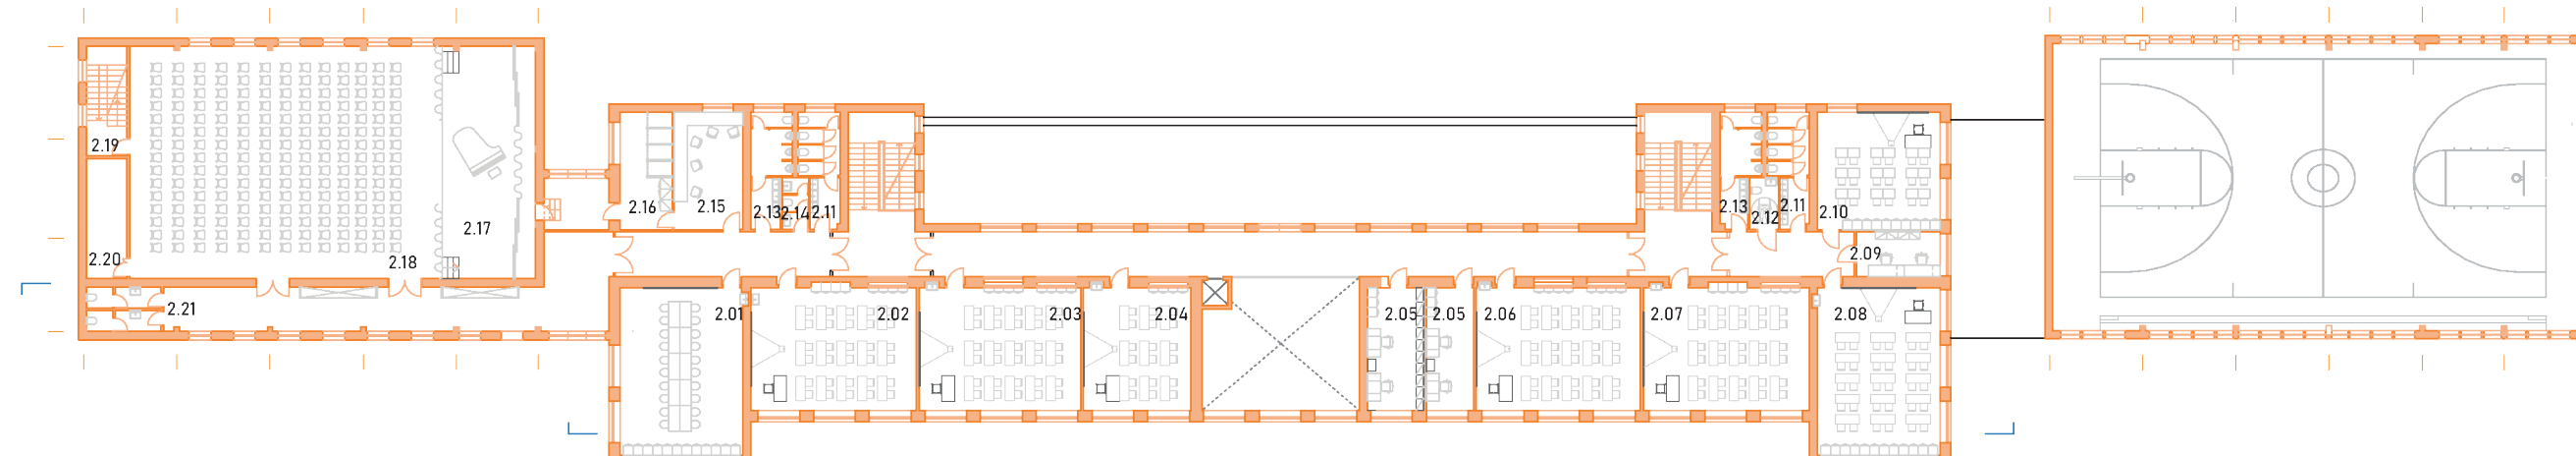

- 1ST FLOOR +3.90
- | | | |
|-----------------------------|---------------------------|--------------------------|
| 2.01 Main teacher's cabinet | 2.11 Toilet for girls | 2.21 Toilet for visitors |
| 2.02 1st grade classroom | 2.12 Barrier free toilet | |
| 2.03 2nd grade classroom | 2.13 Toilet for boys | |
| 2.04 Language classroom 1/6 | 2.14 Toilet for teachers | |
| 2.05 Teacher's cabinet | 2.15 Make-up room | |
| 2.06 3rd grade classroom | 2.16 Changing room | |
| 2.07 4th grade classroom | 2.17 Podium | |
| 2.08 5th grade classroom | 2.18 Multifunctional hall | |
| 2.09 Teacher's Cabinet | 2.19 Communications | |
| 2.10 Language classroom 2/6 | 2.20 Storage | |

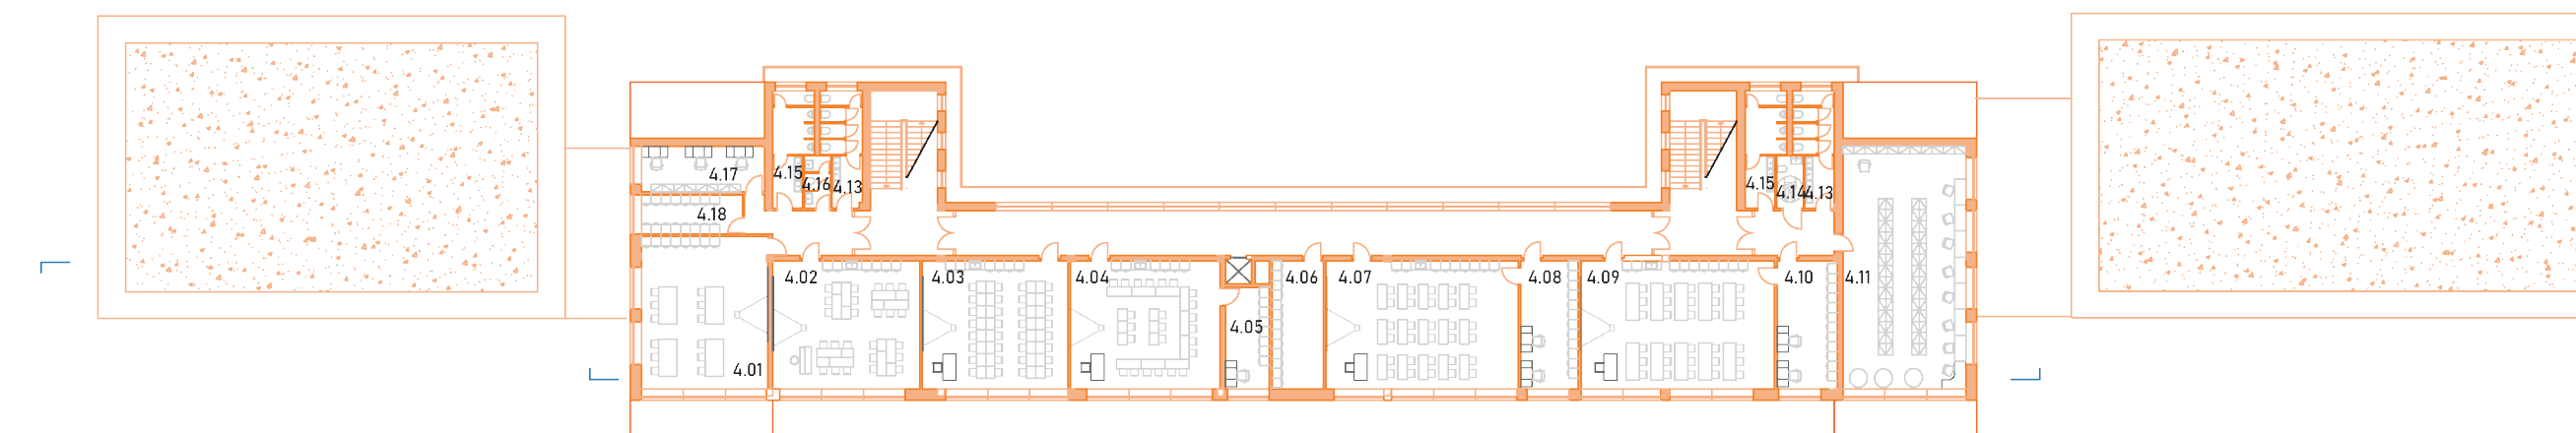

- 3D FLOOR +11.70
- | | |
|--------------------------------------|----------------------------|
| 4.01 Kitchen training classroom | 4.11 Library |
| 4.02 Music classroom | 4.12 Toilet for girls |
| 4.03 Ceramics classroom | 4.13 barrier-free toilet |
| 4.04 Visual arts classroom | 4.14 Toilet for boys |
| 4.05 Storage for classroom | 4.15 Teacher's toilet |
| 4.06 Storage of school equipment | 4.16 Teacher's cabinet |
| 4.07 Geography and biology classroom | 4.17 Storage for classroom |
| 4.08 Teacher's cabinet | |
| 4.09 Chemistry & Physics classroom | |
| 4.10 Teacher's cabinet | |



SOUTH FACADE



Bc. Jovana Dodovska
Studio Stempel - Benes
WS 2024/2025

PRIMARY SCHOOL IN VLASTINA

