



The image shows the exterior of the Špýchar Měšice building, a modern structure with a red-tiled roof and white walls. The building features several large, open doorways and windows. In the foreground, a paved courtyard with a cobblestone pattern is where several people are sitting at tables, enjoying the outdoor space. A large, leafless tree stands to the left of the building. The sky is overcast.


ŠPÝCHAR MĚŠICE

Jan Čech, Jana Watersová

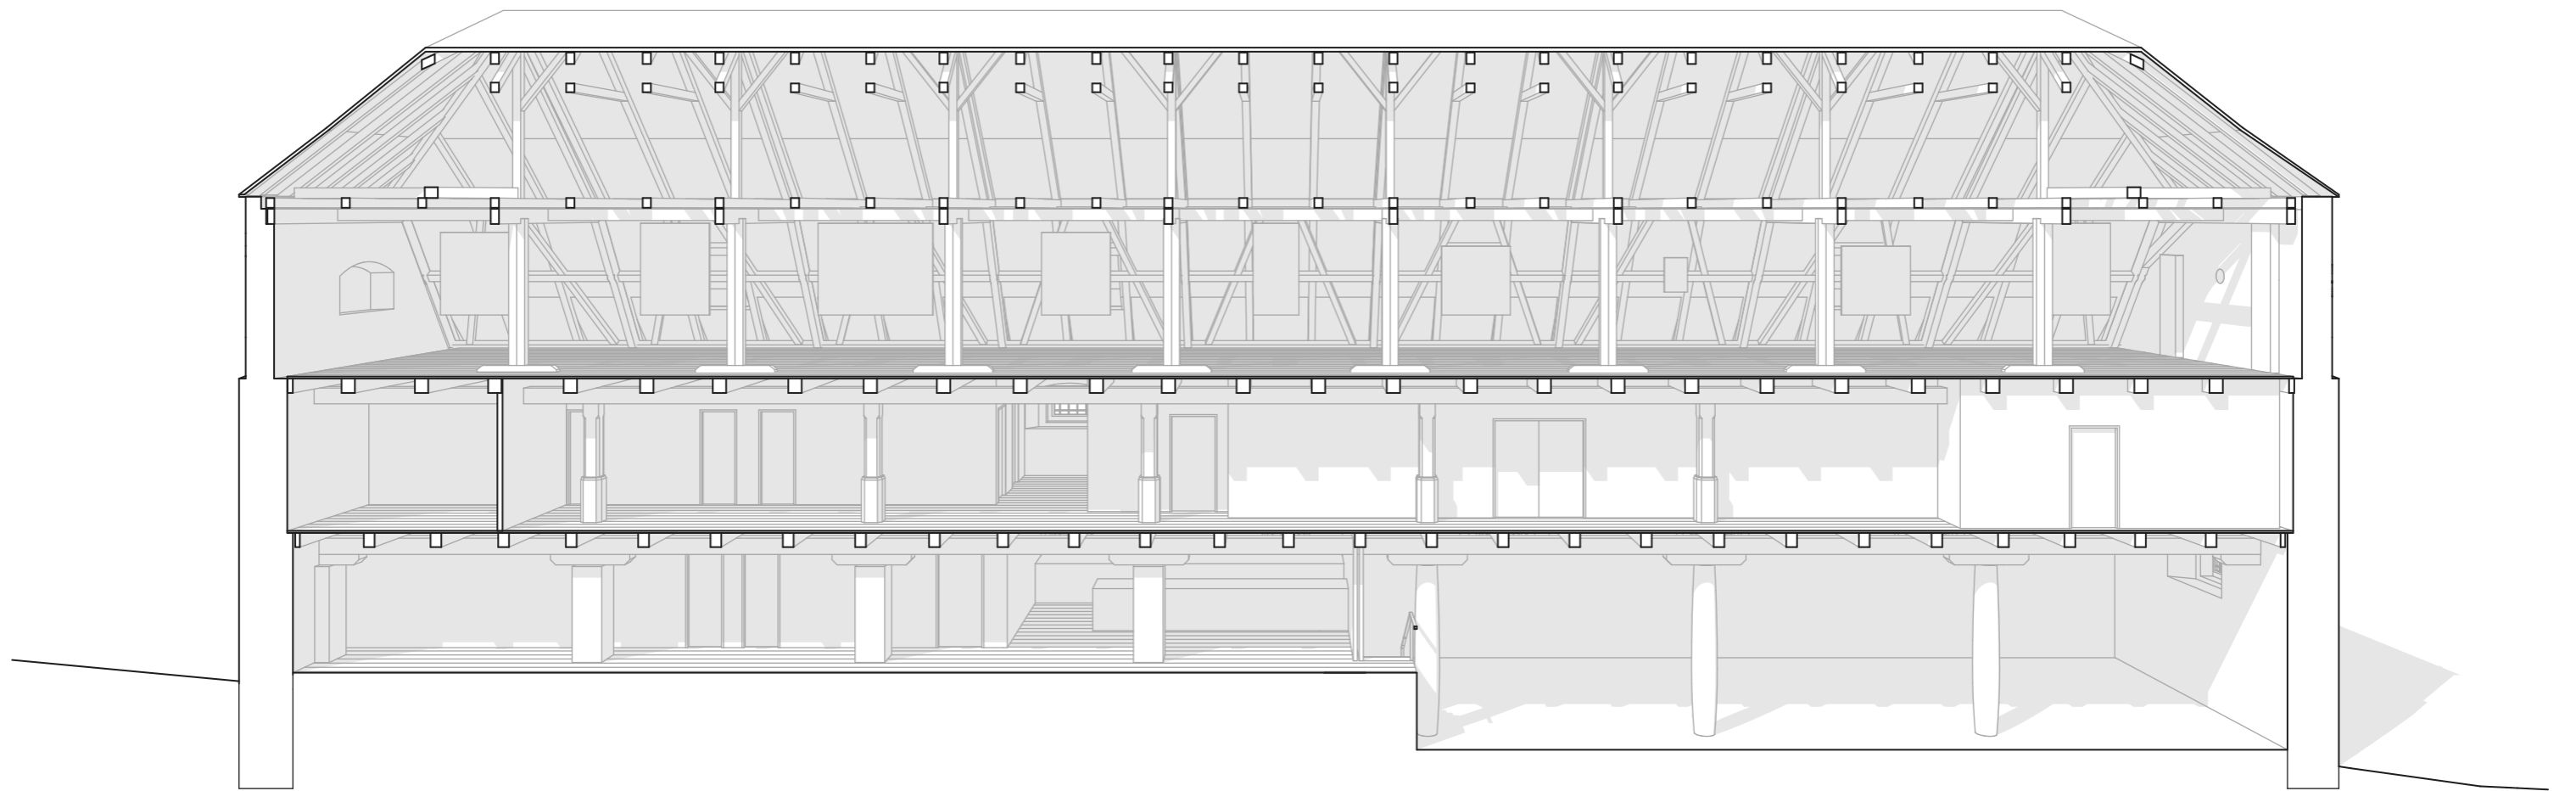

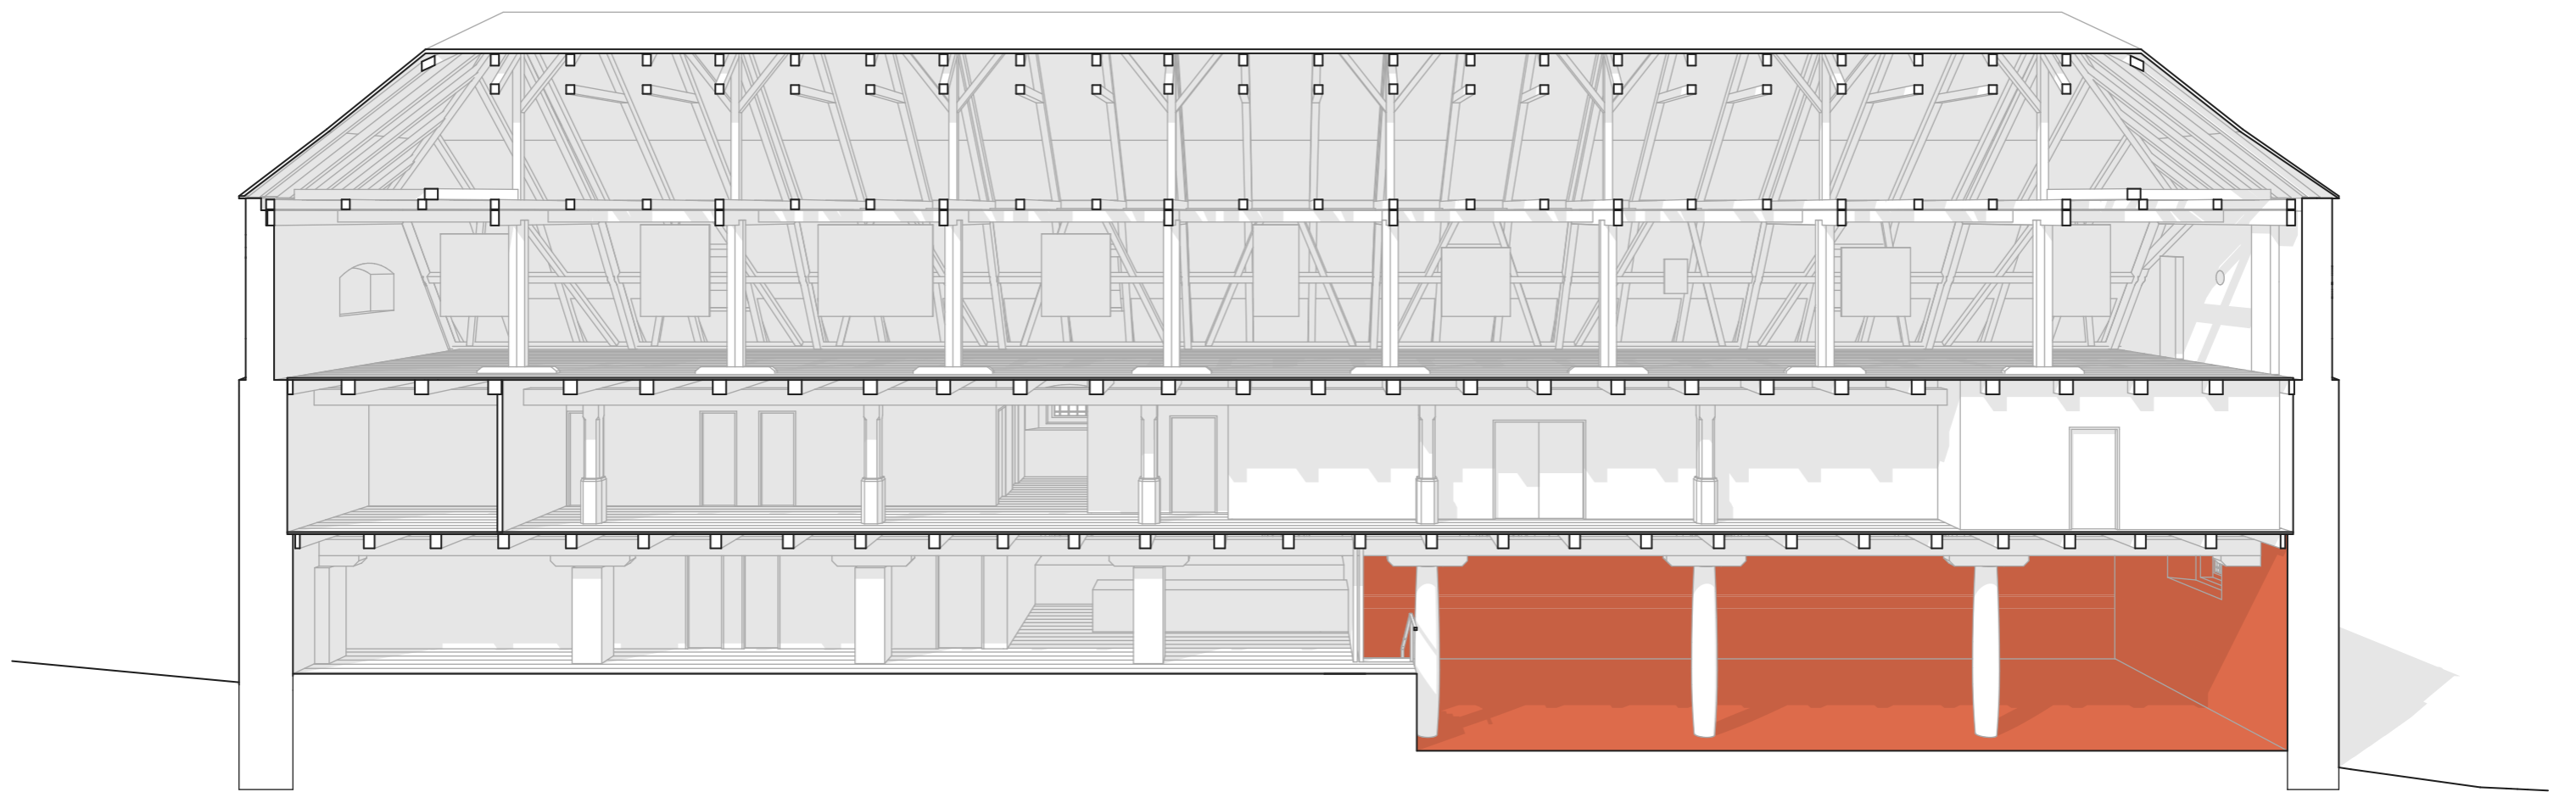


víceúčelový sál

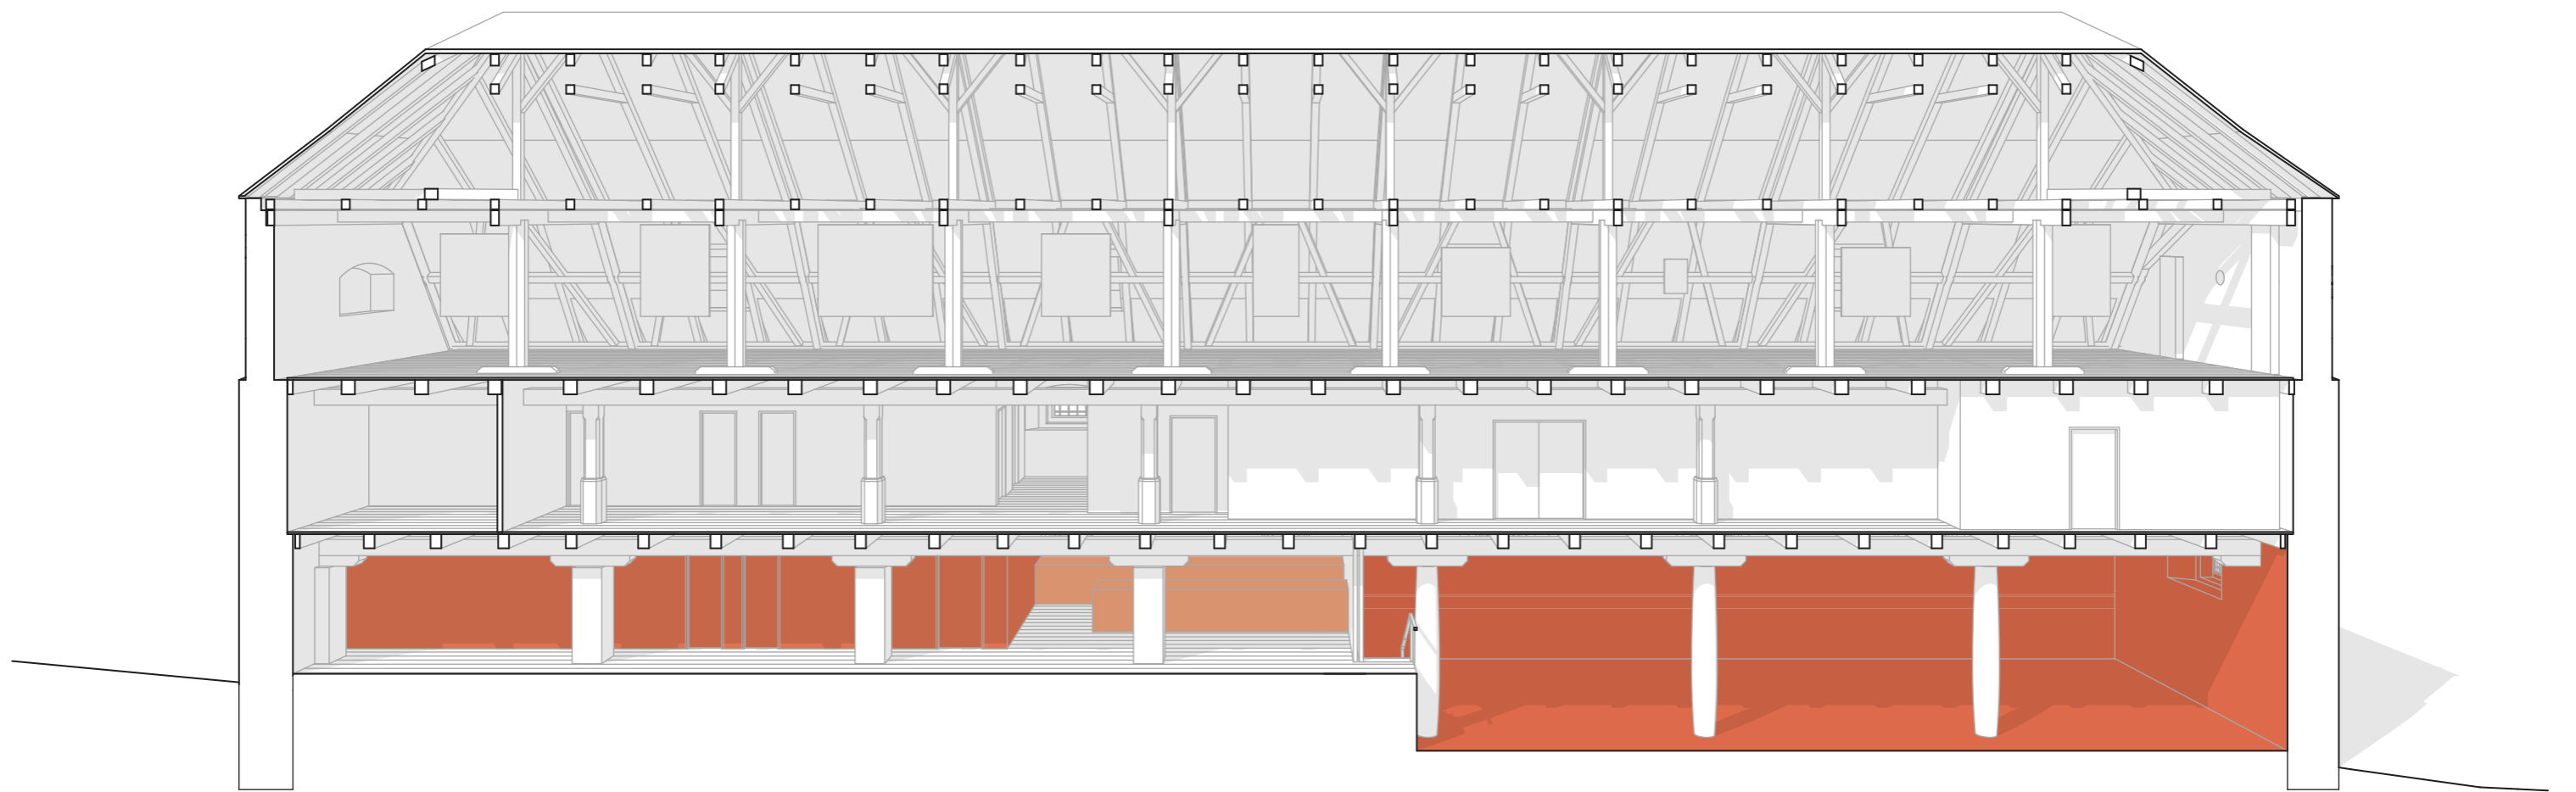

hospoda + zázemí hřiště

bar

víceúčelový sál

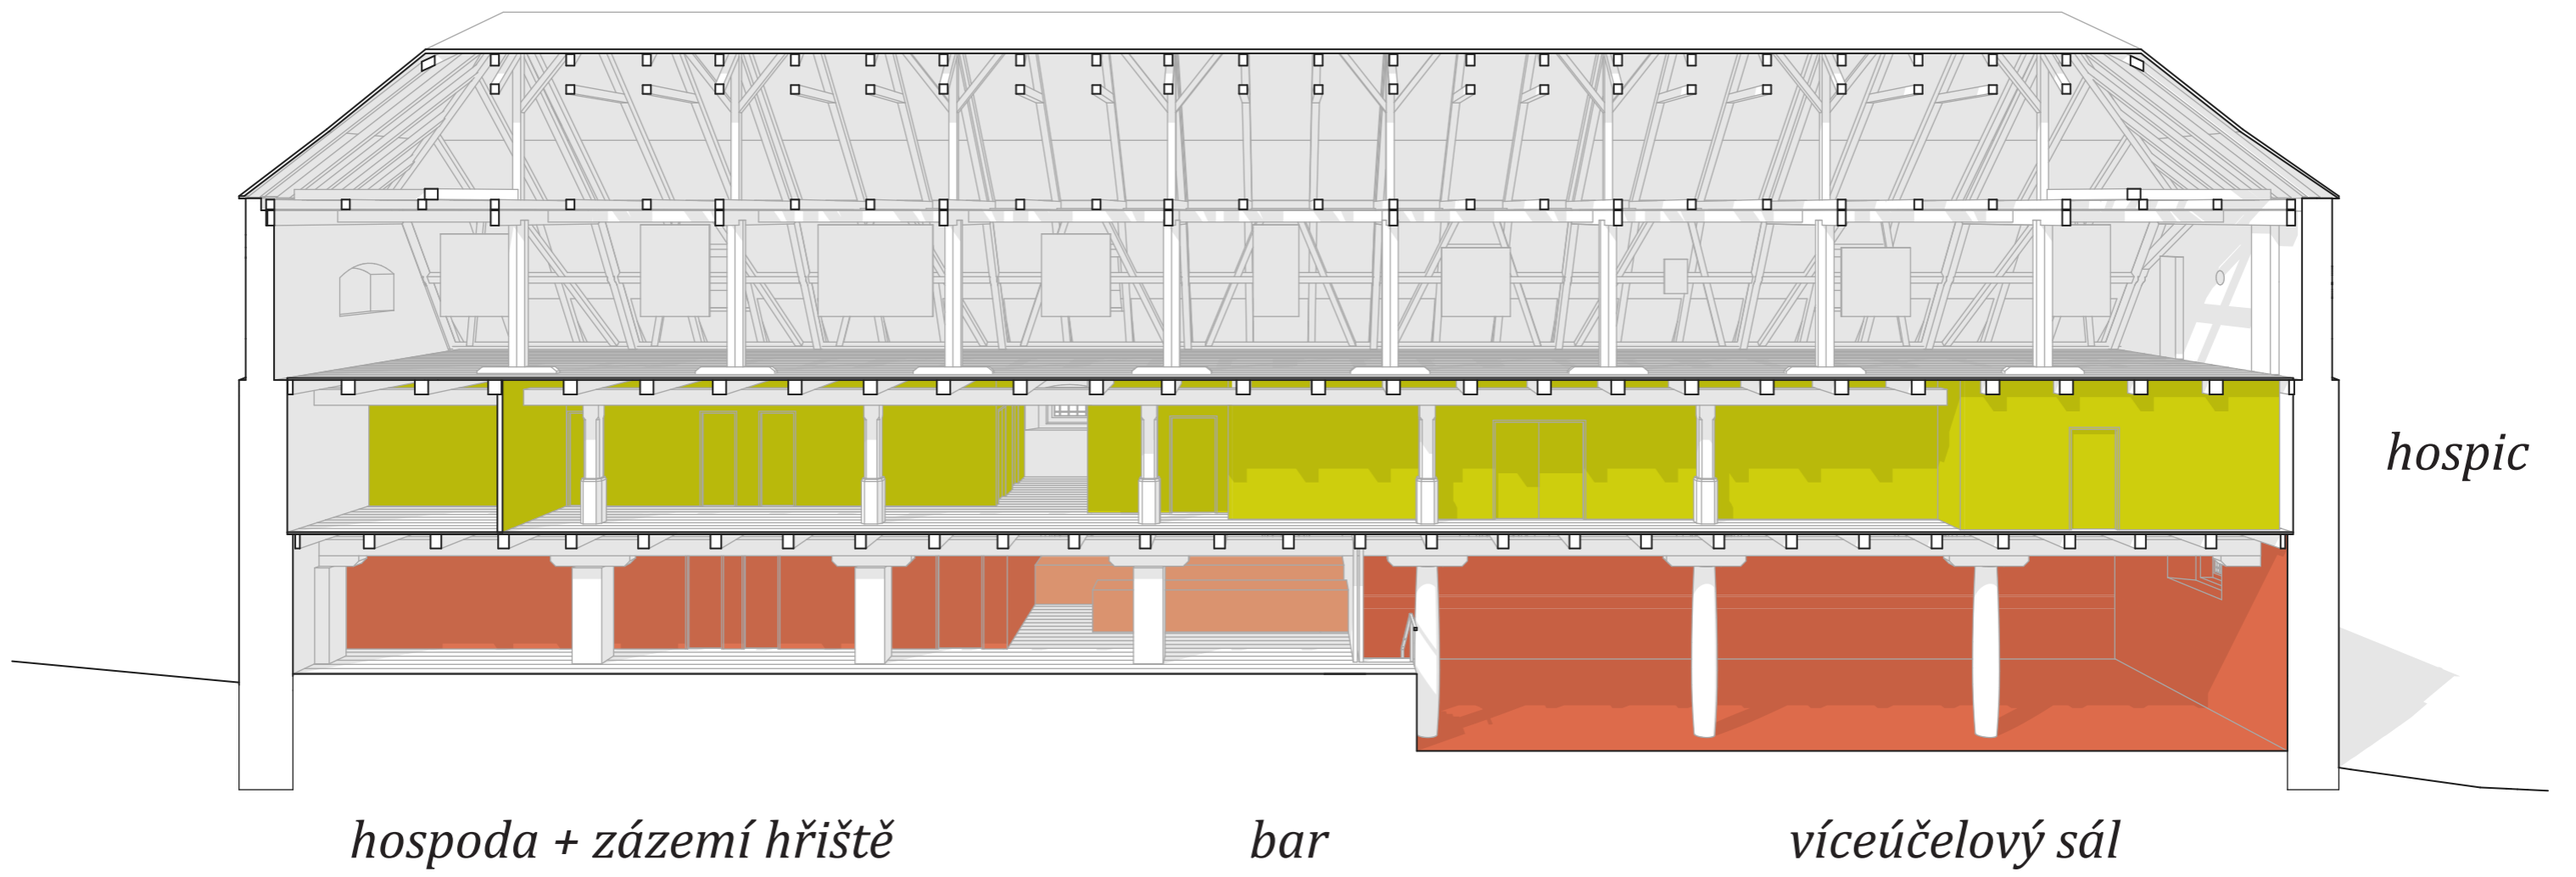


hospoda + zázemí hřiště

bar

víceúčelový sál

hospic

výstavní prostory + klubovny

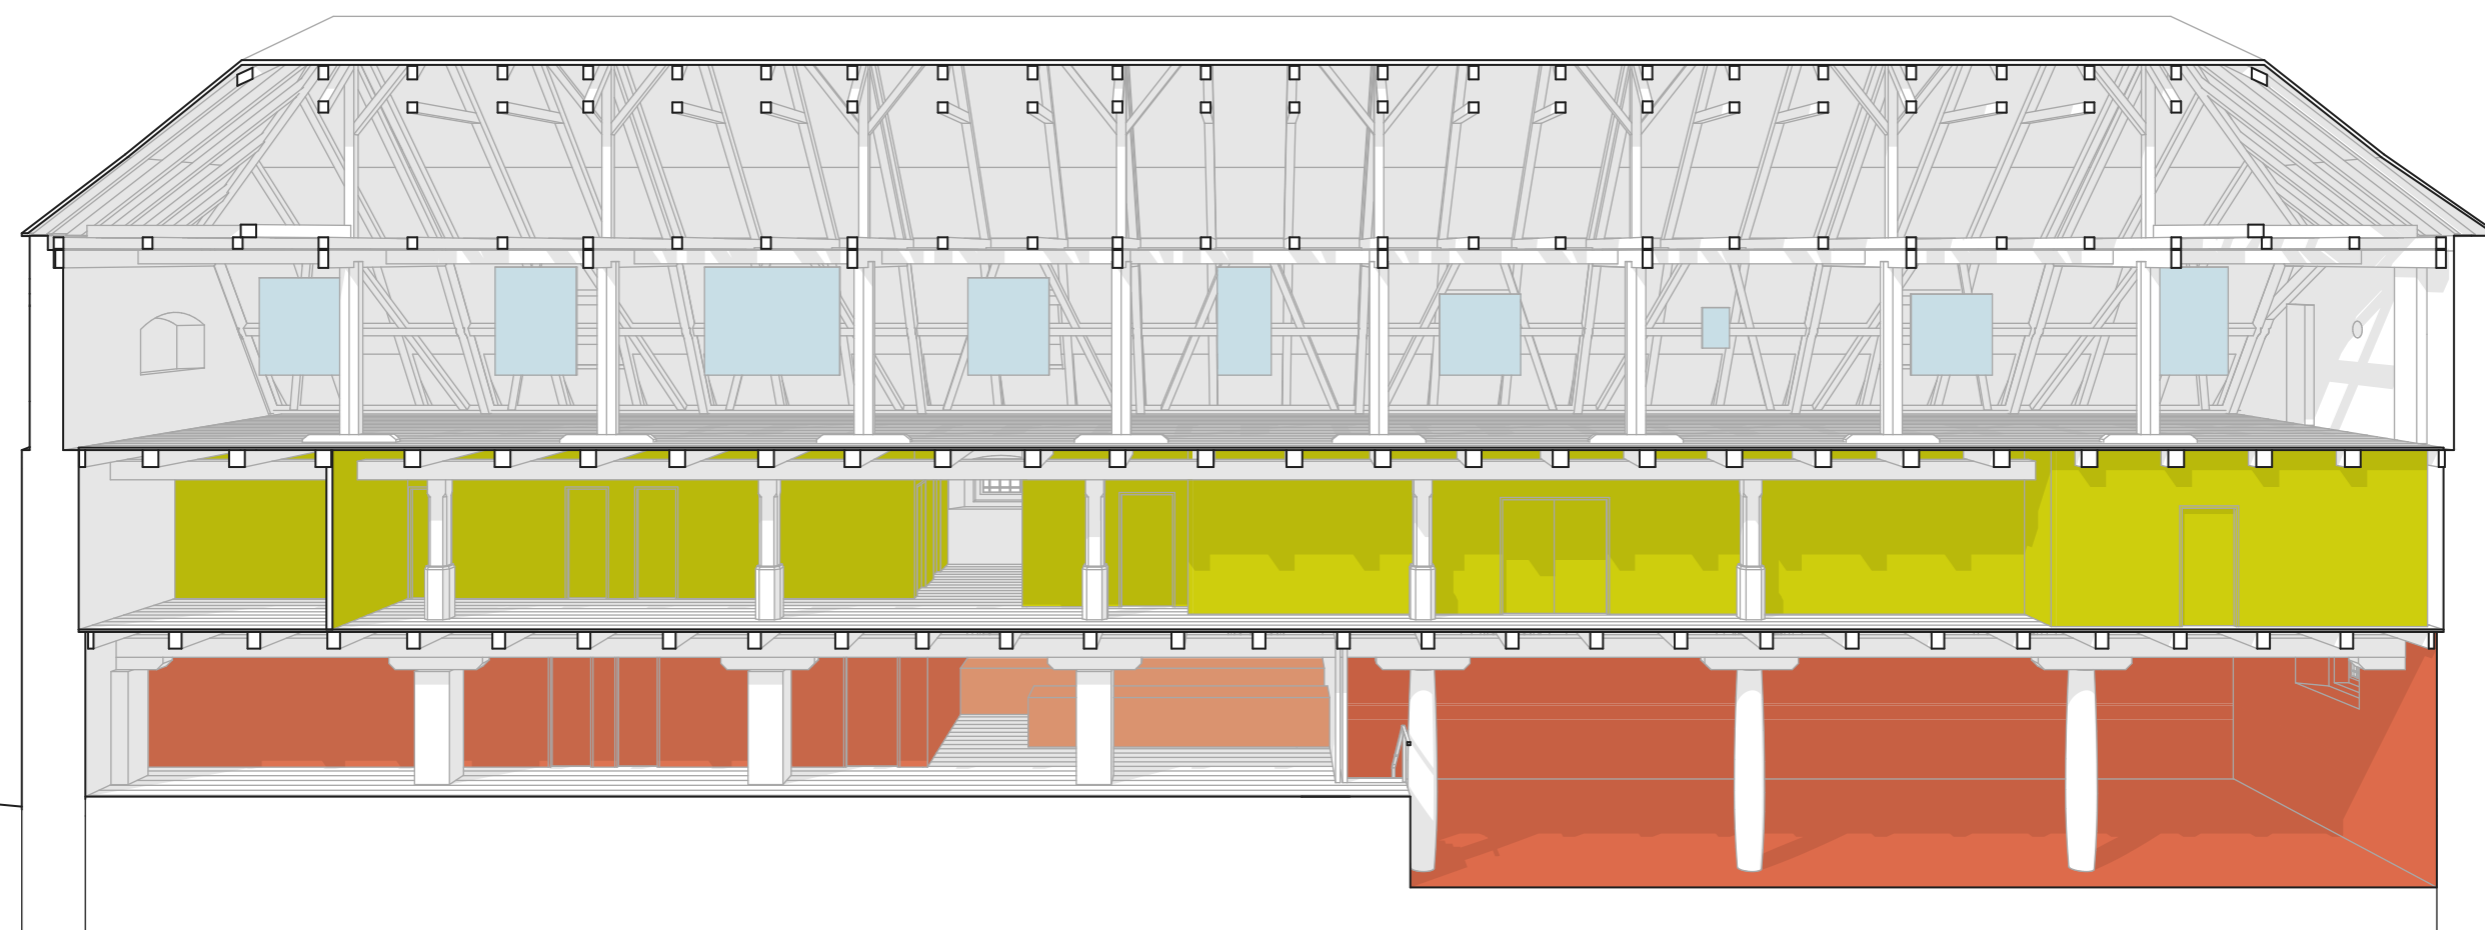


hospic

hospoda + zázemí hřiště

bar

víceúčelový sál

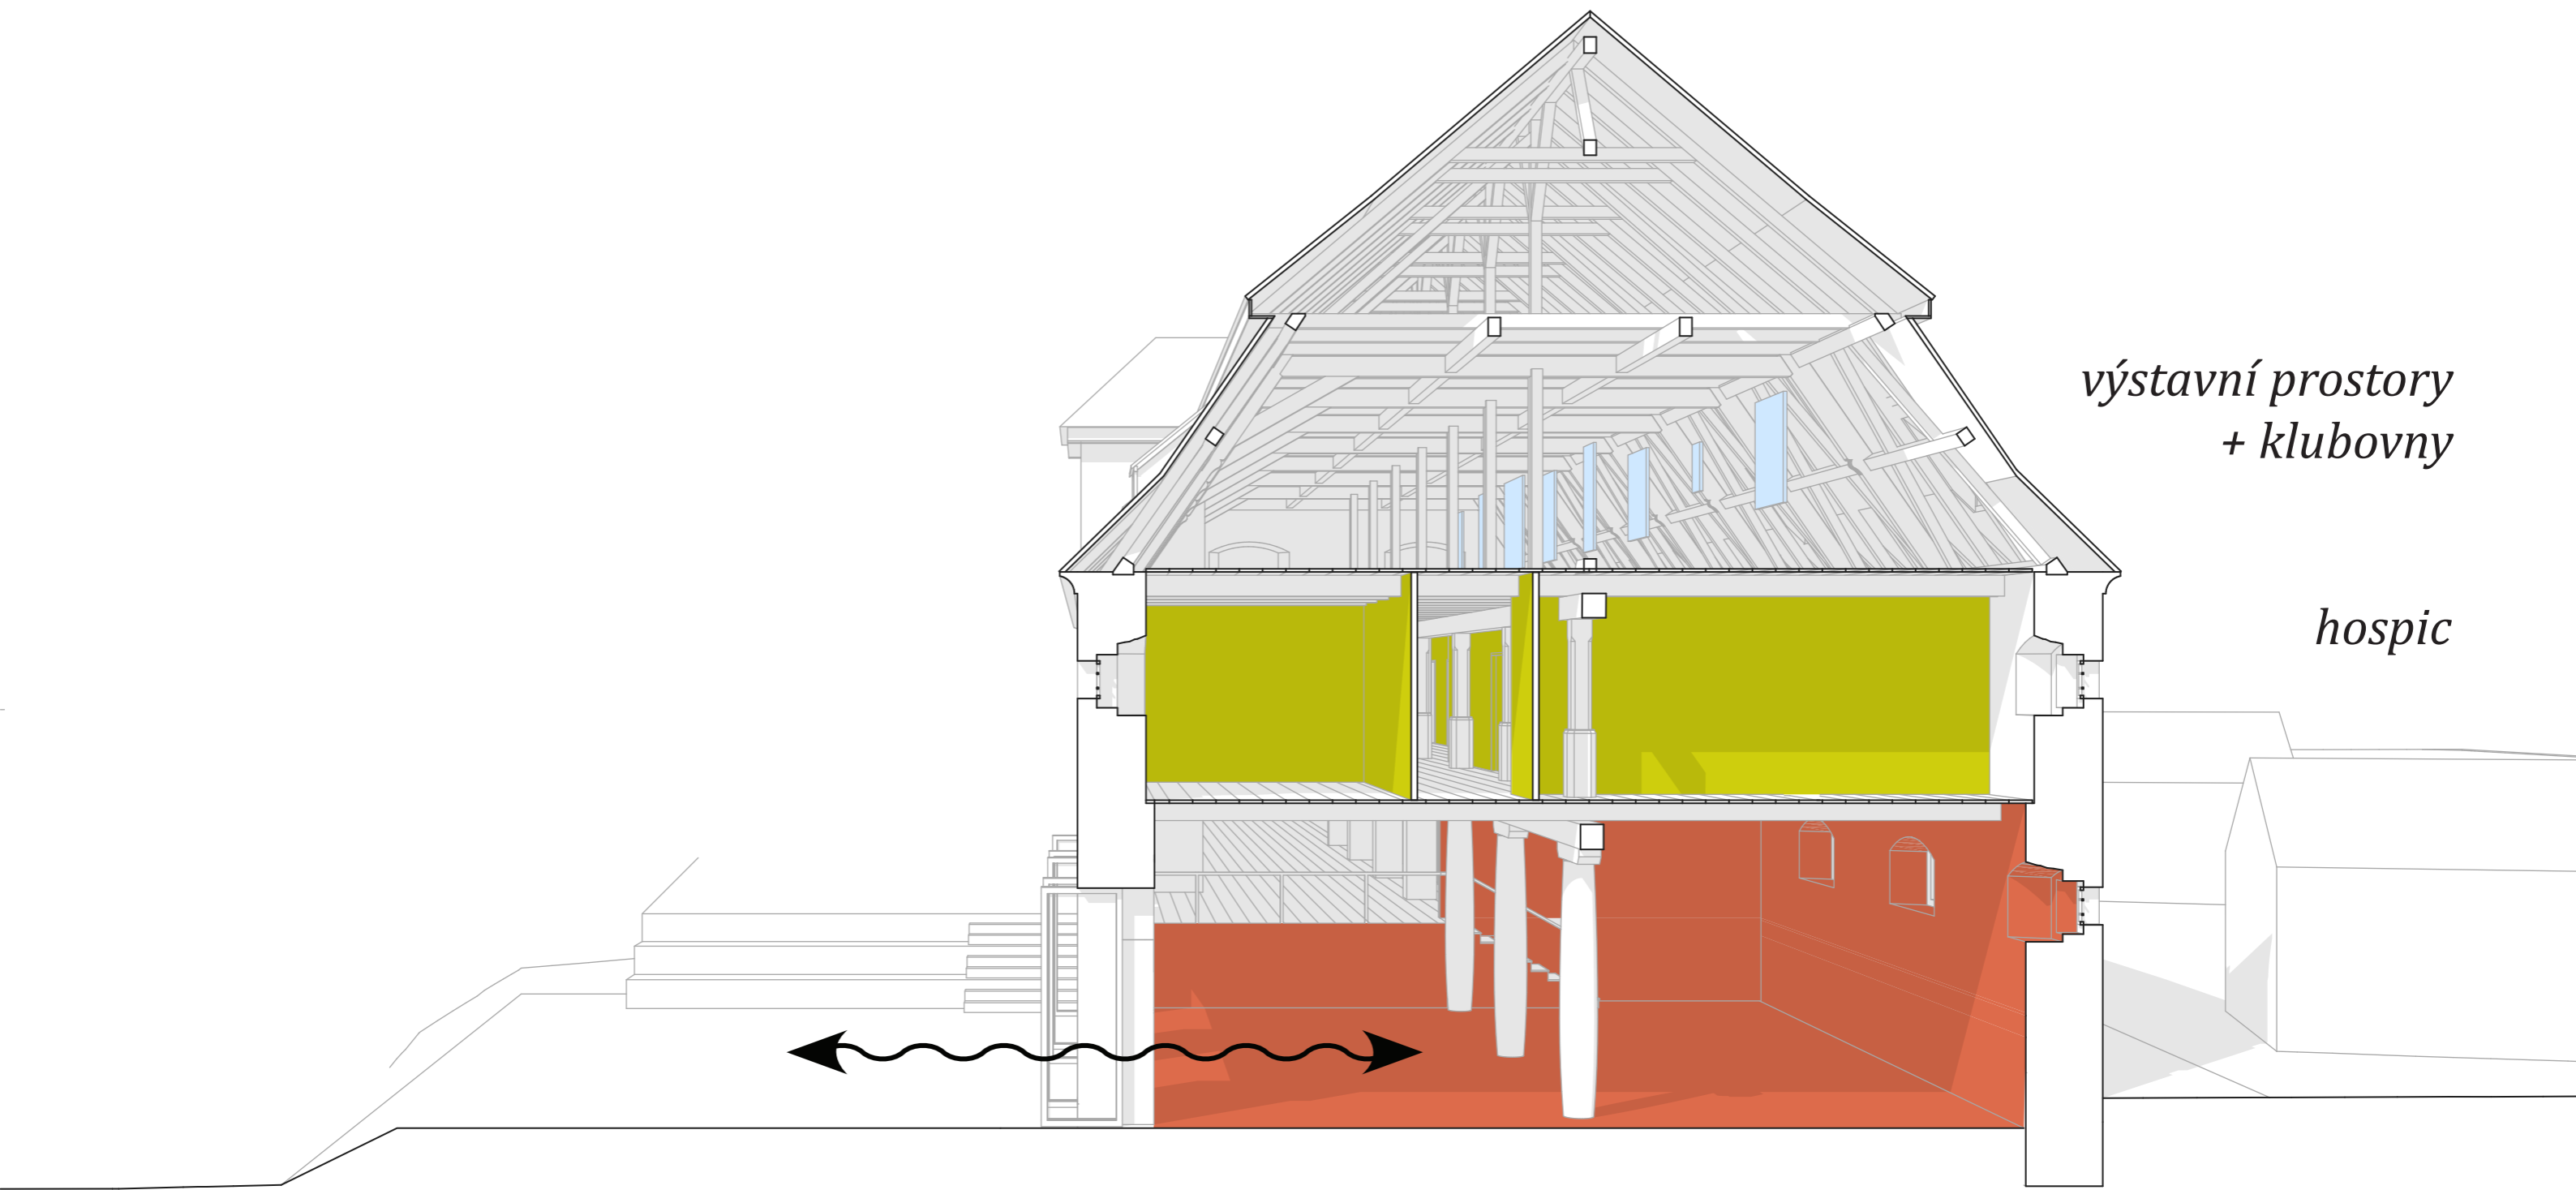

*výstavní prostory
+ klubovny*


hospic

předprostor špýcharu


víceúčelový sál




SITUACE

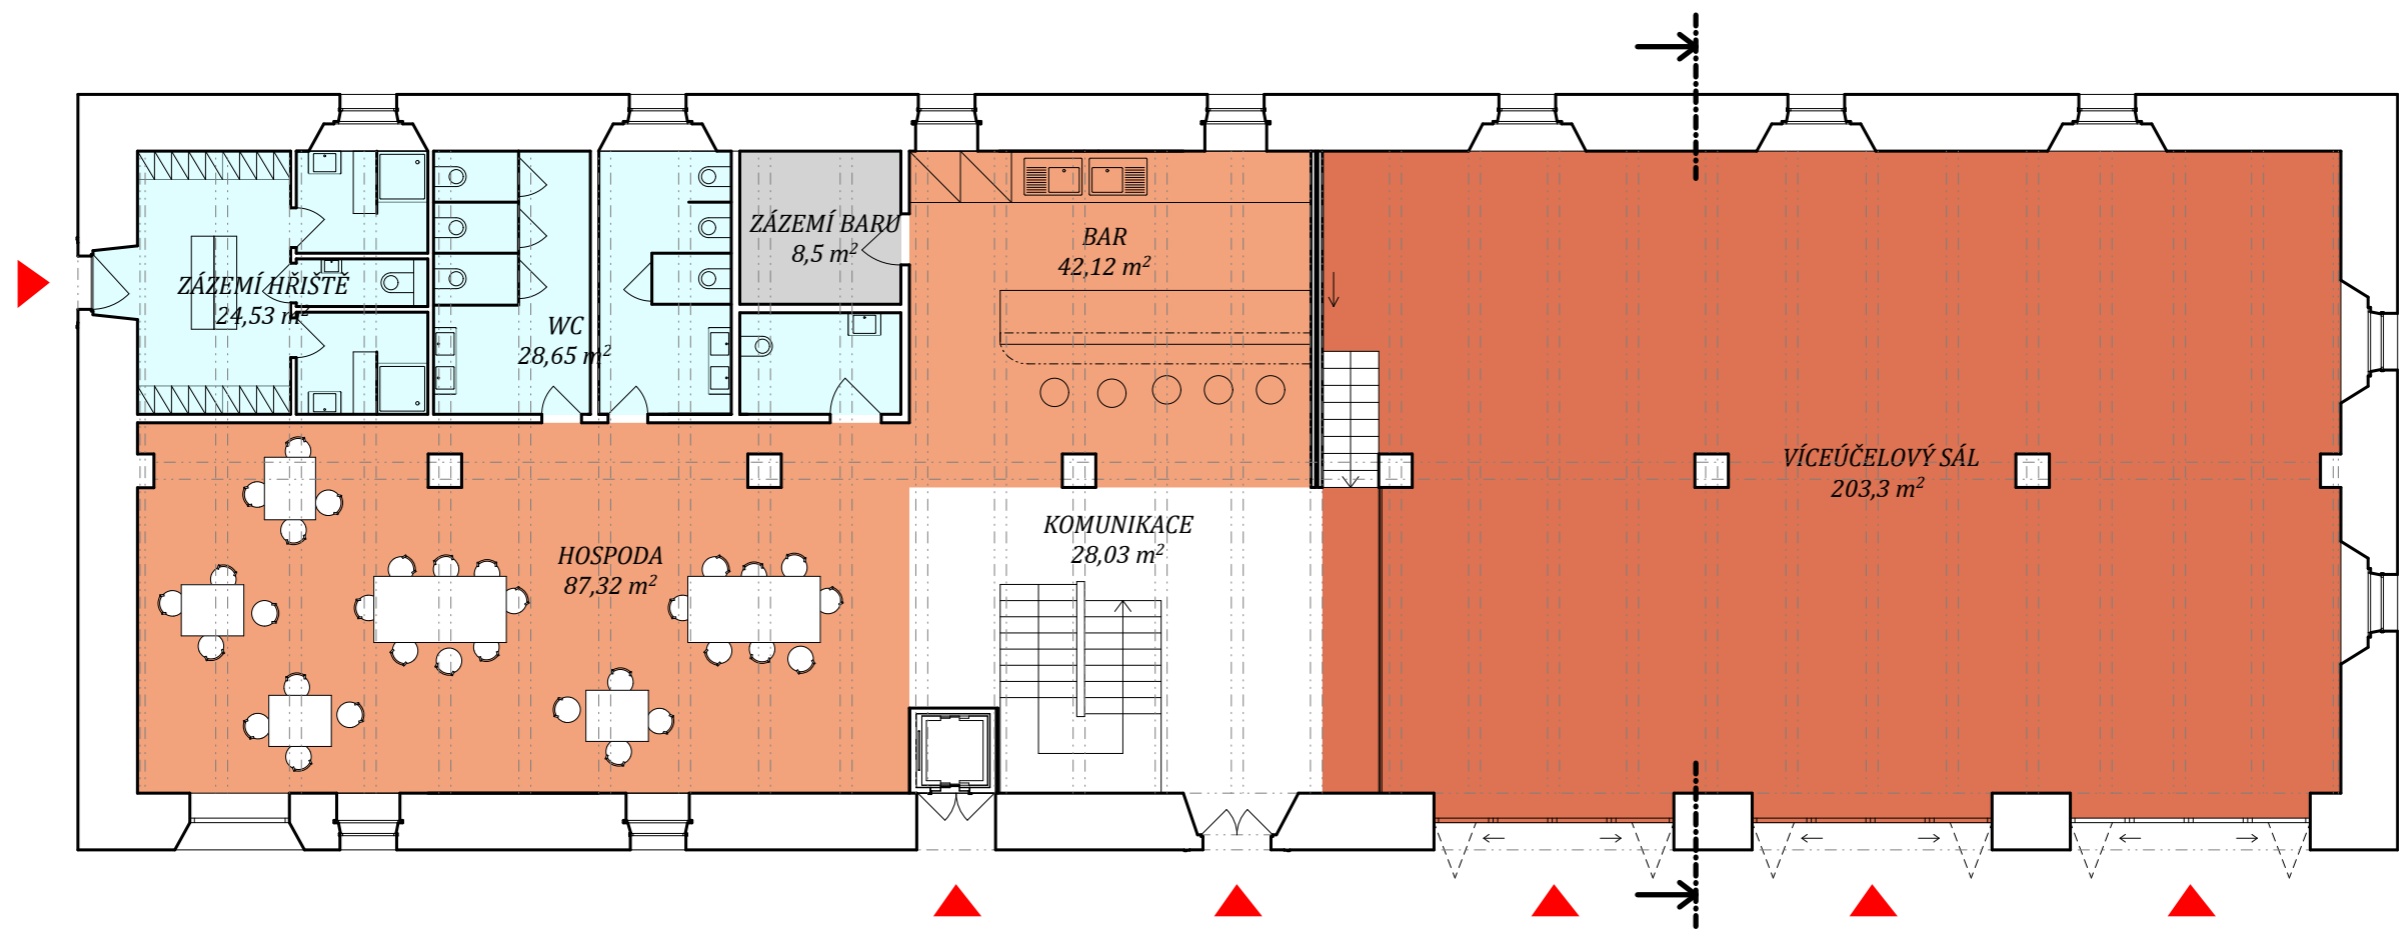

PŘÍZEMÍ

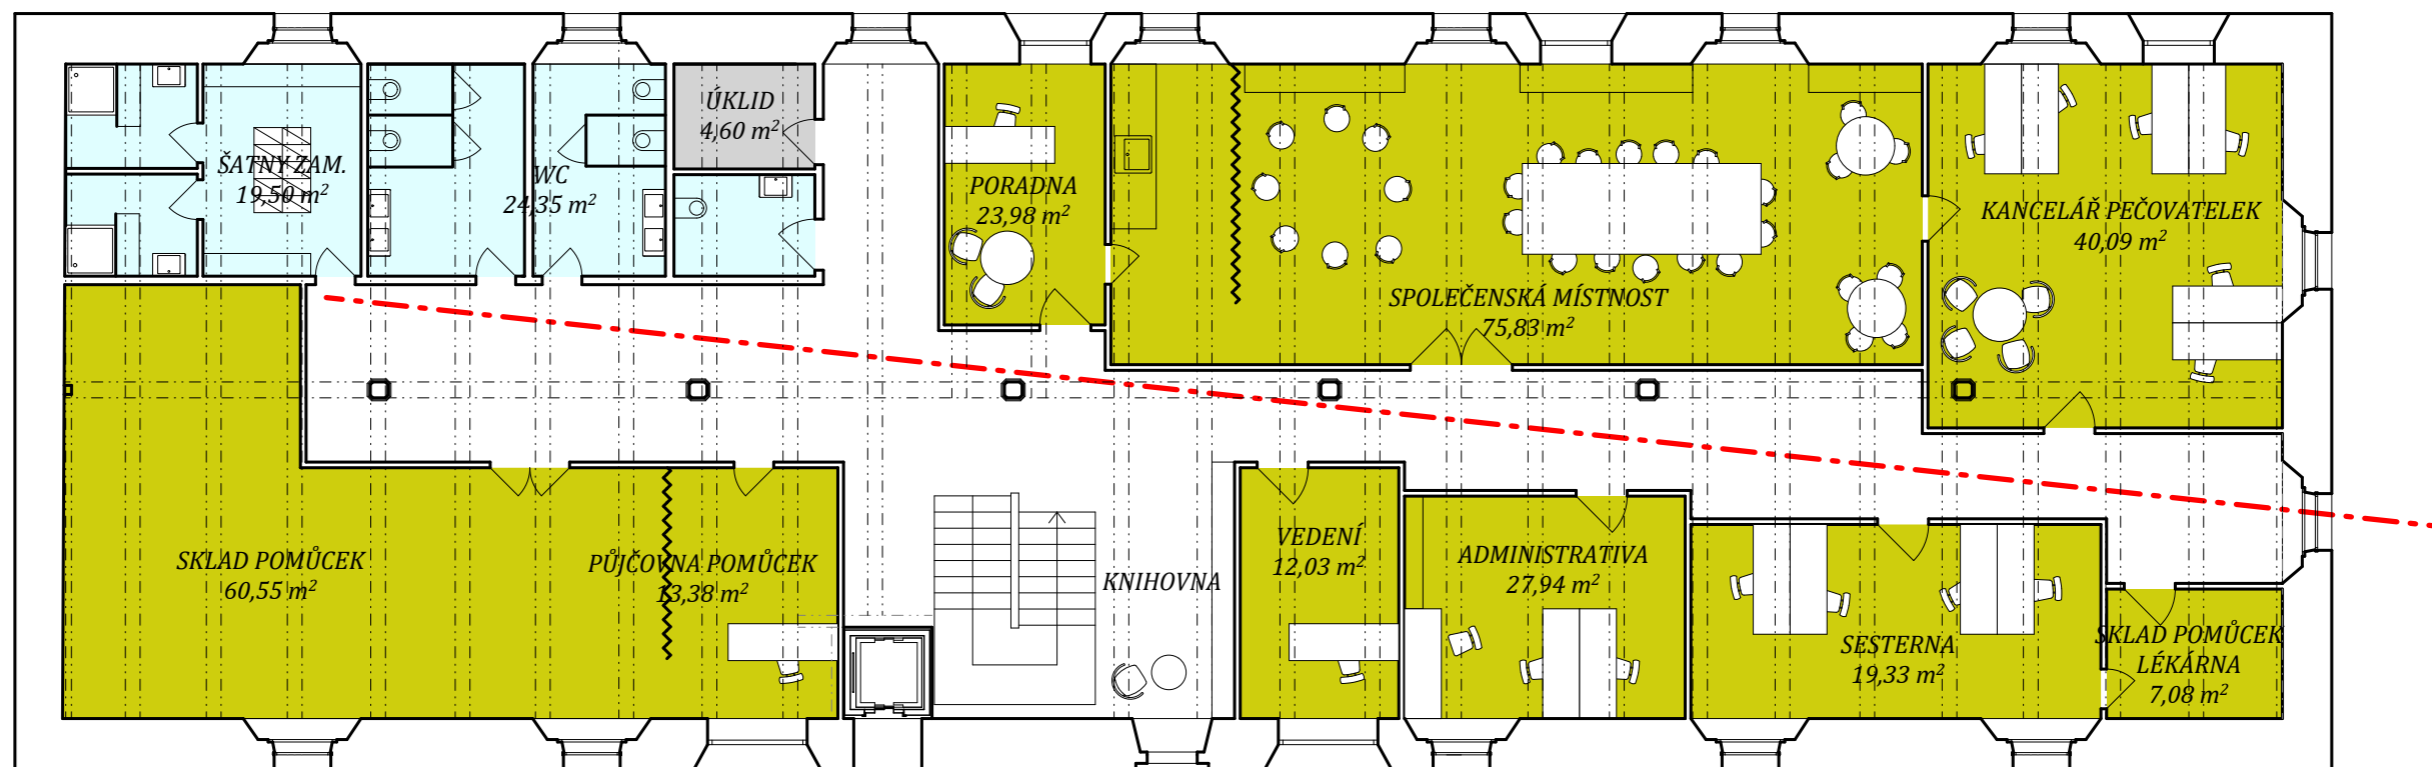

VÝSTAVNÍ PROSTORY

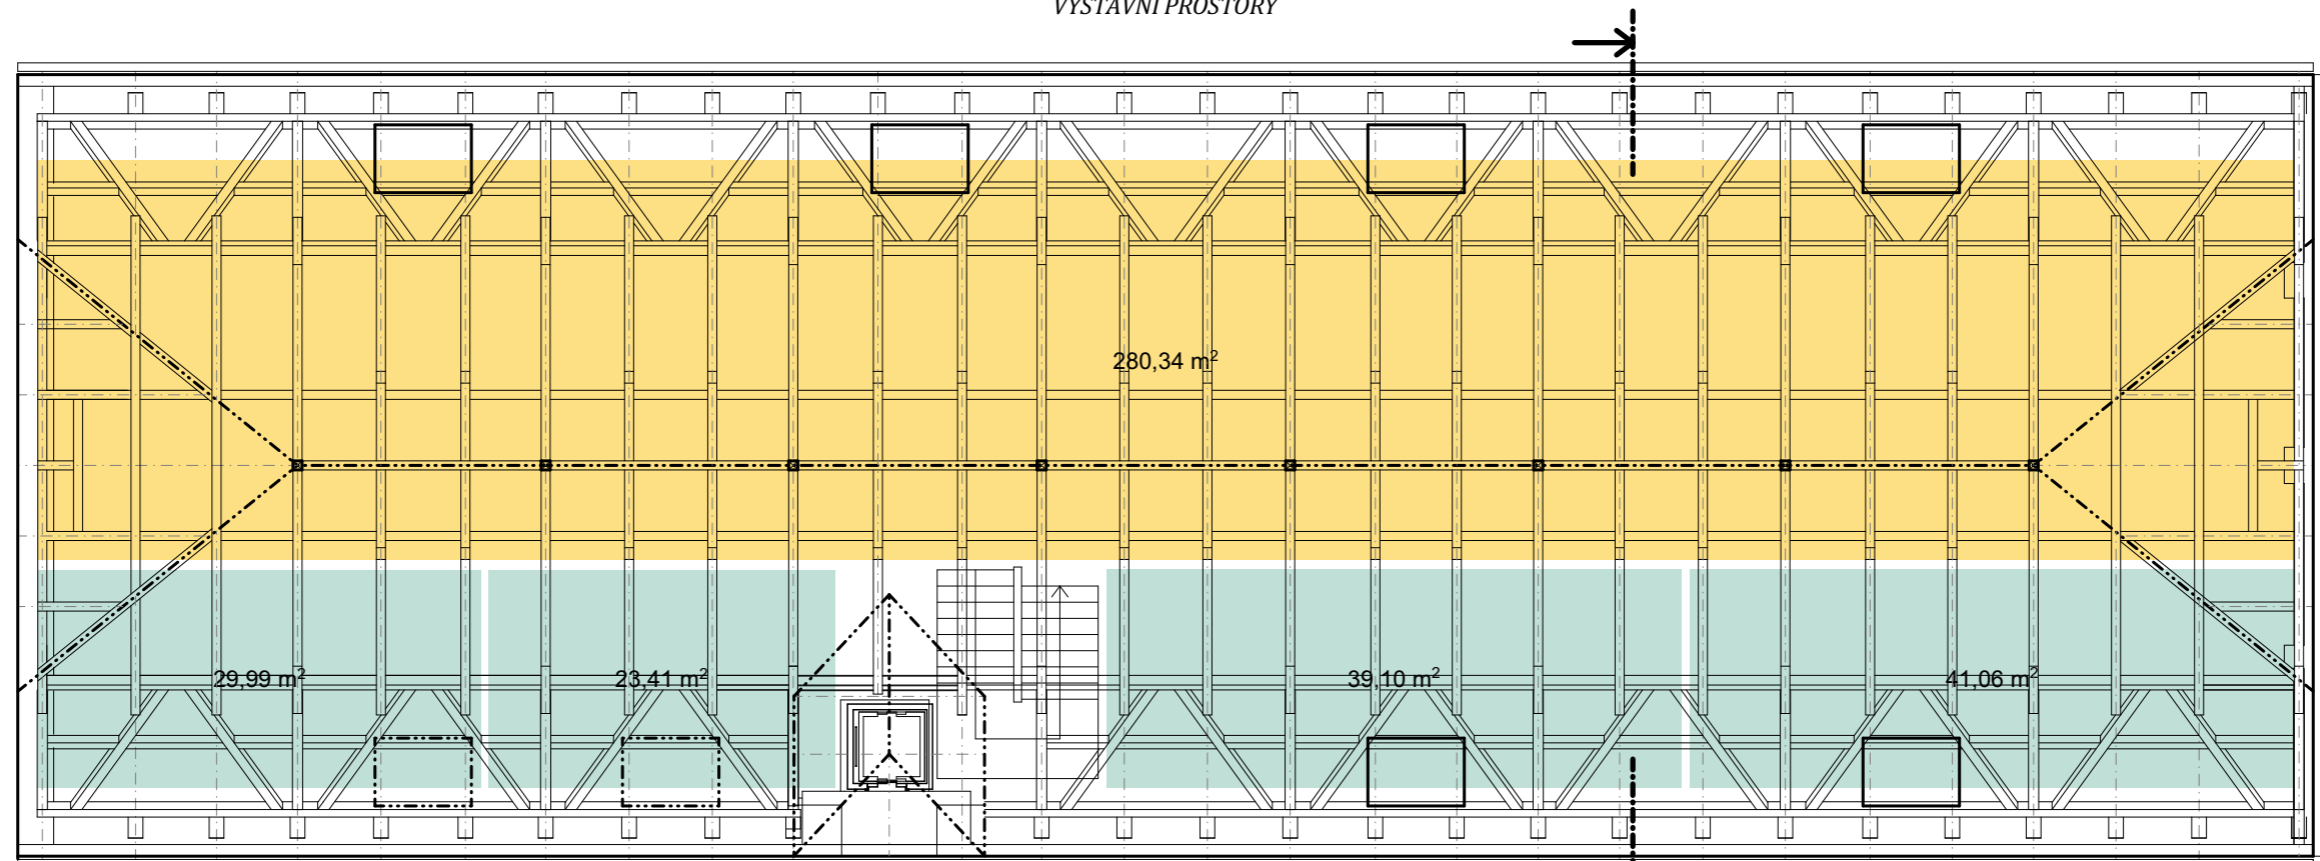

KLUBOVNY


PODKROVÍ





POHLED ZÁPADNÍ



DETAIL FASÁDY

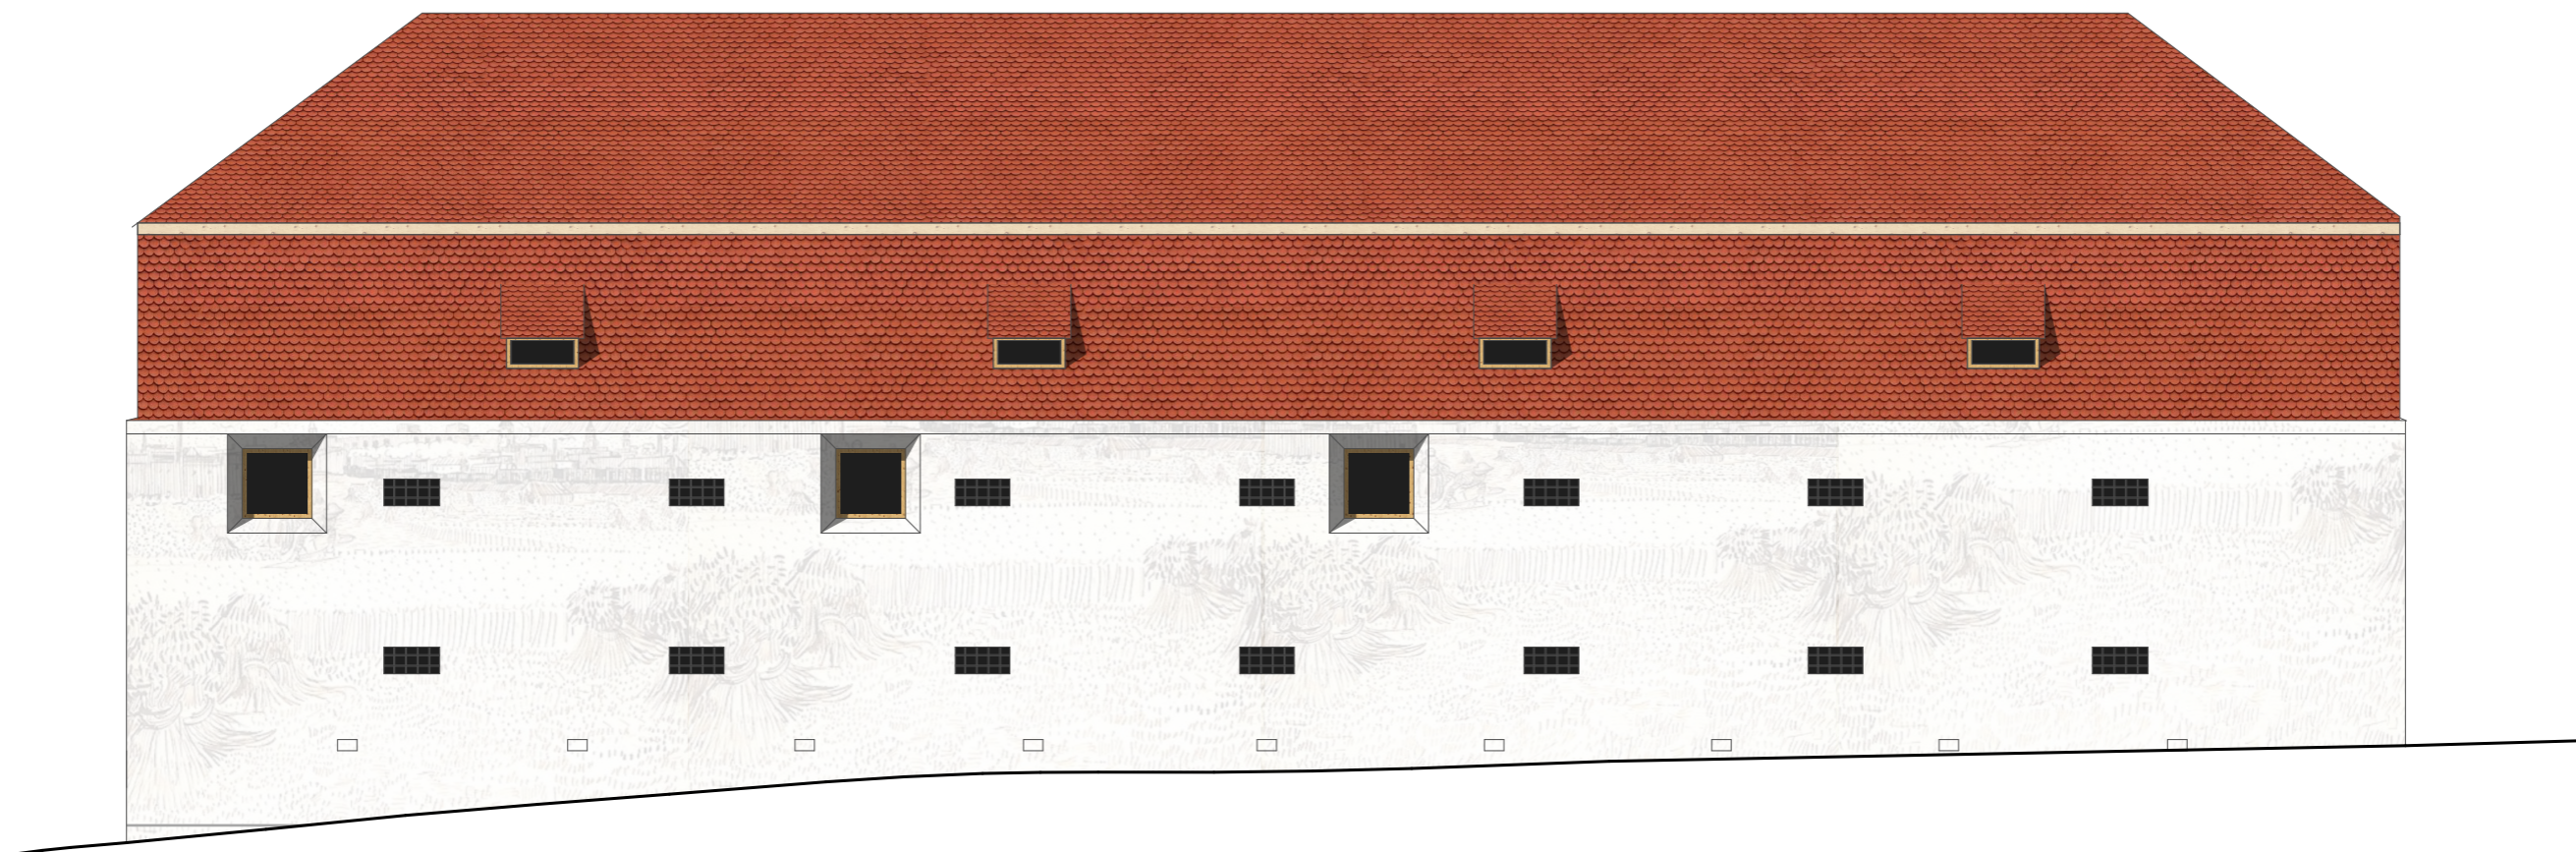

POHLED VÝCHODNÍ

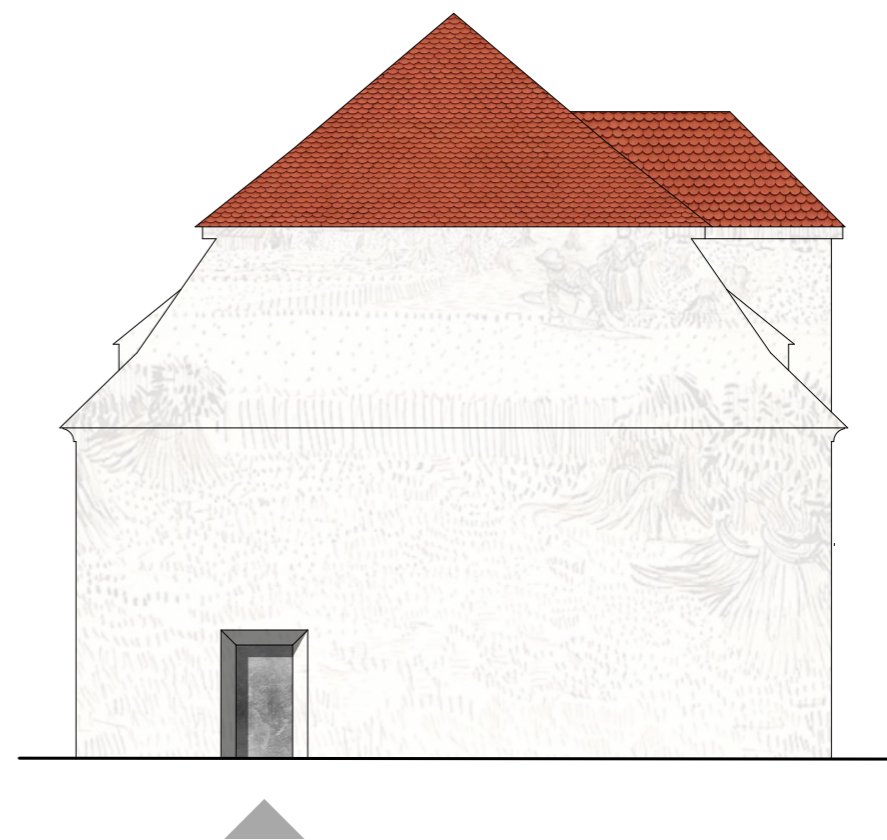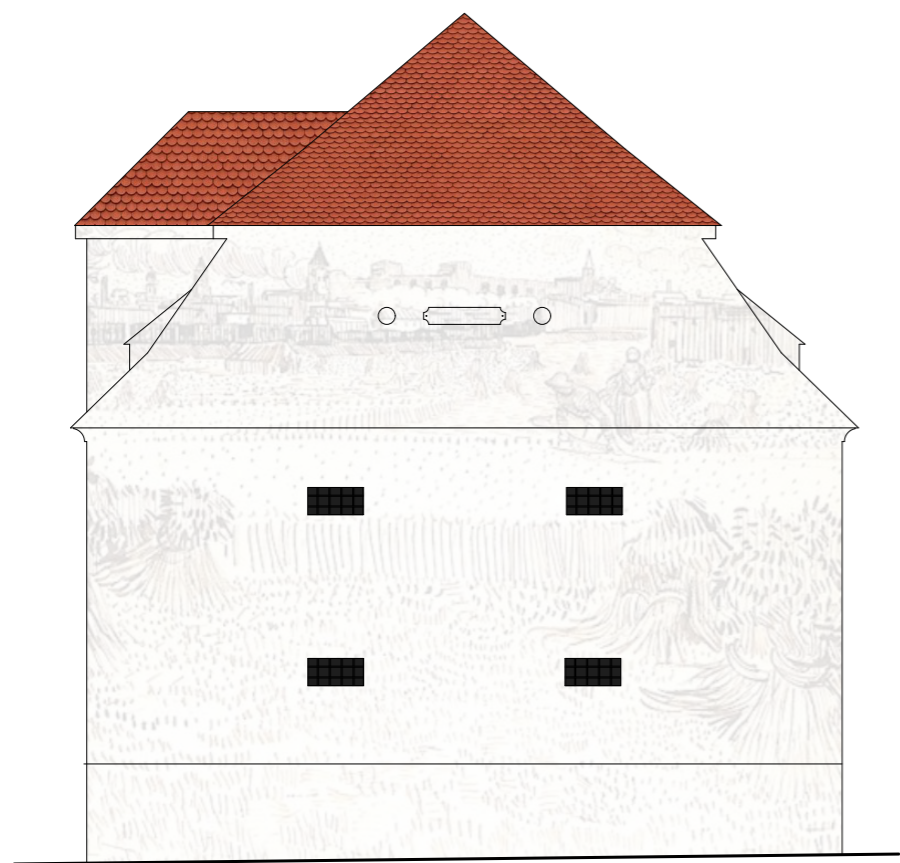

POHLEDY BOČNÍ







