




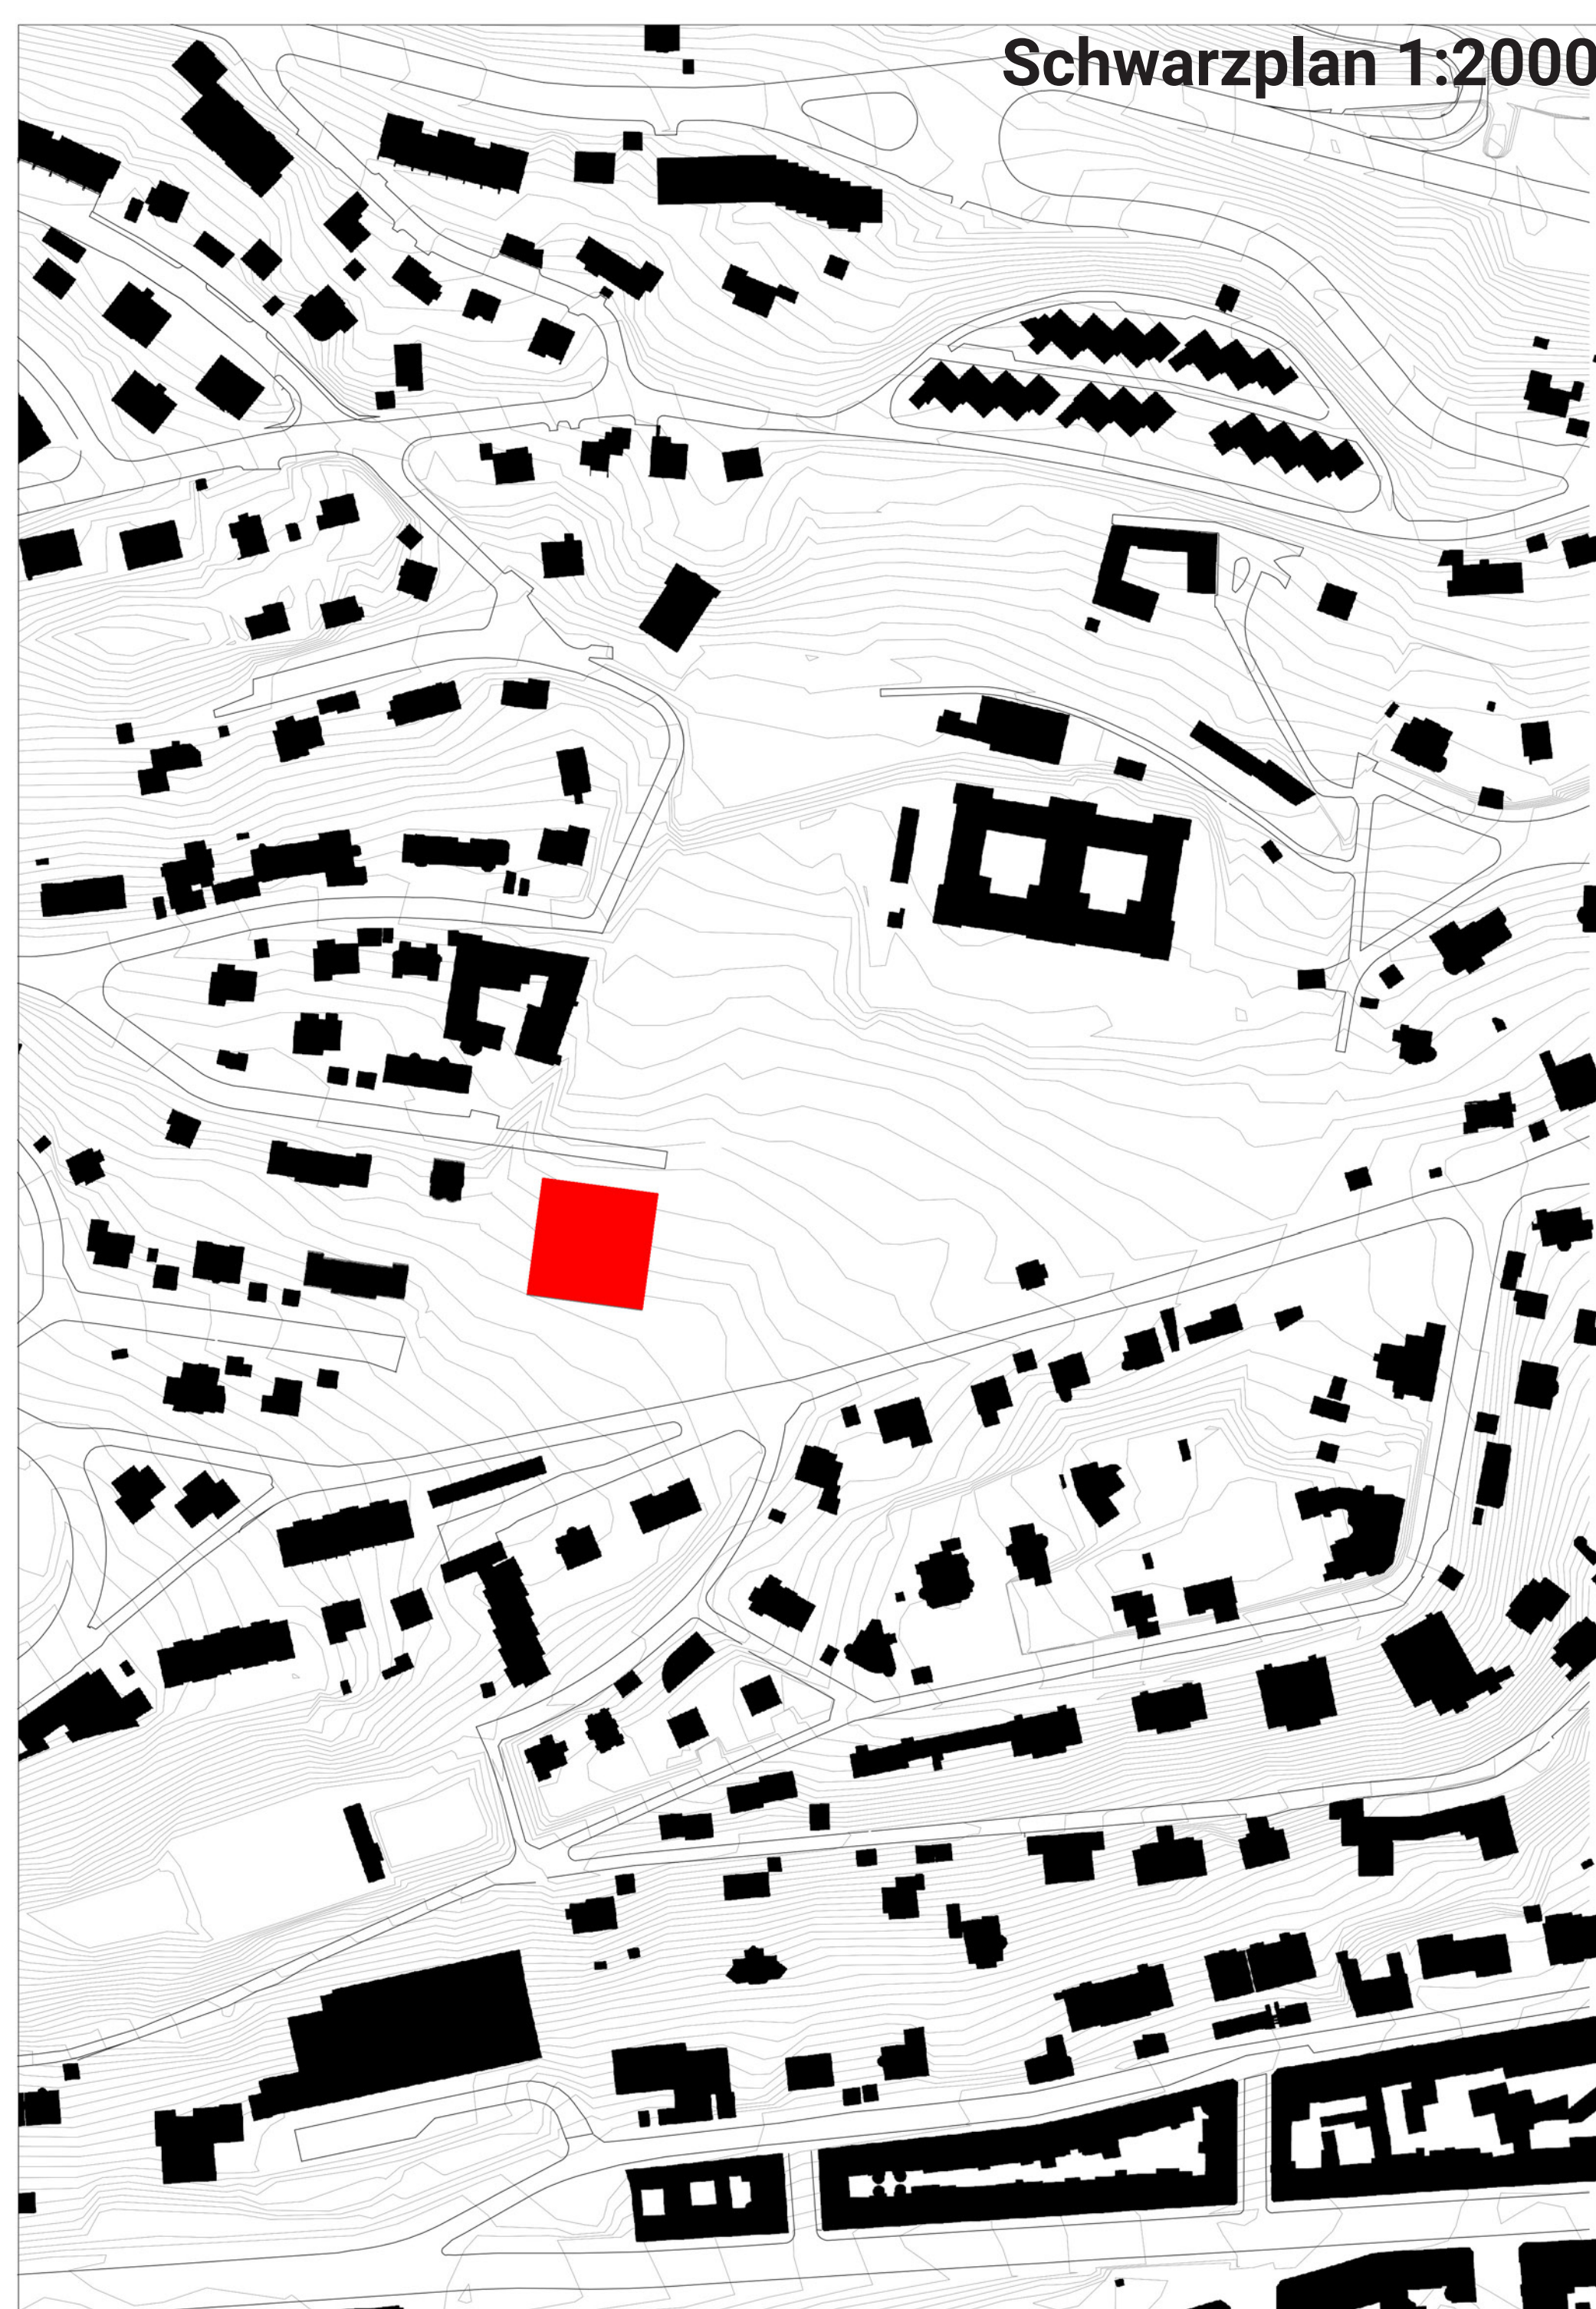


Community Center Palata /Diploma Project / Dunja Dunjić / 2019-20 / prof. Irena Šestáková / ass. Ondřej Dvořák

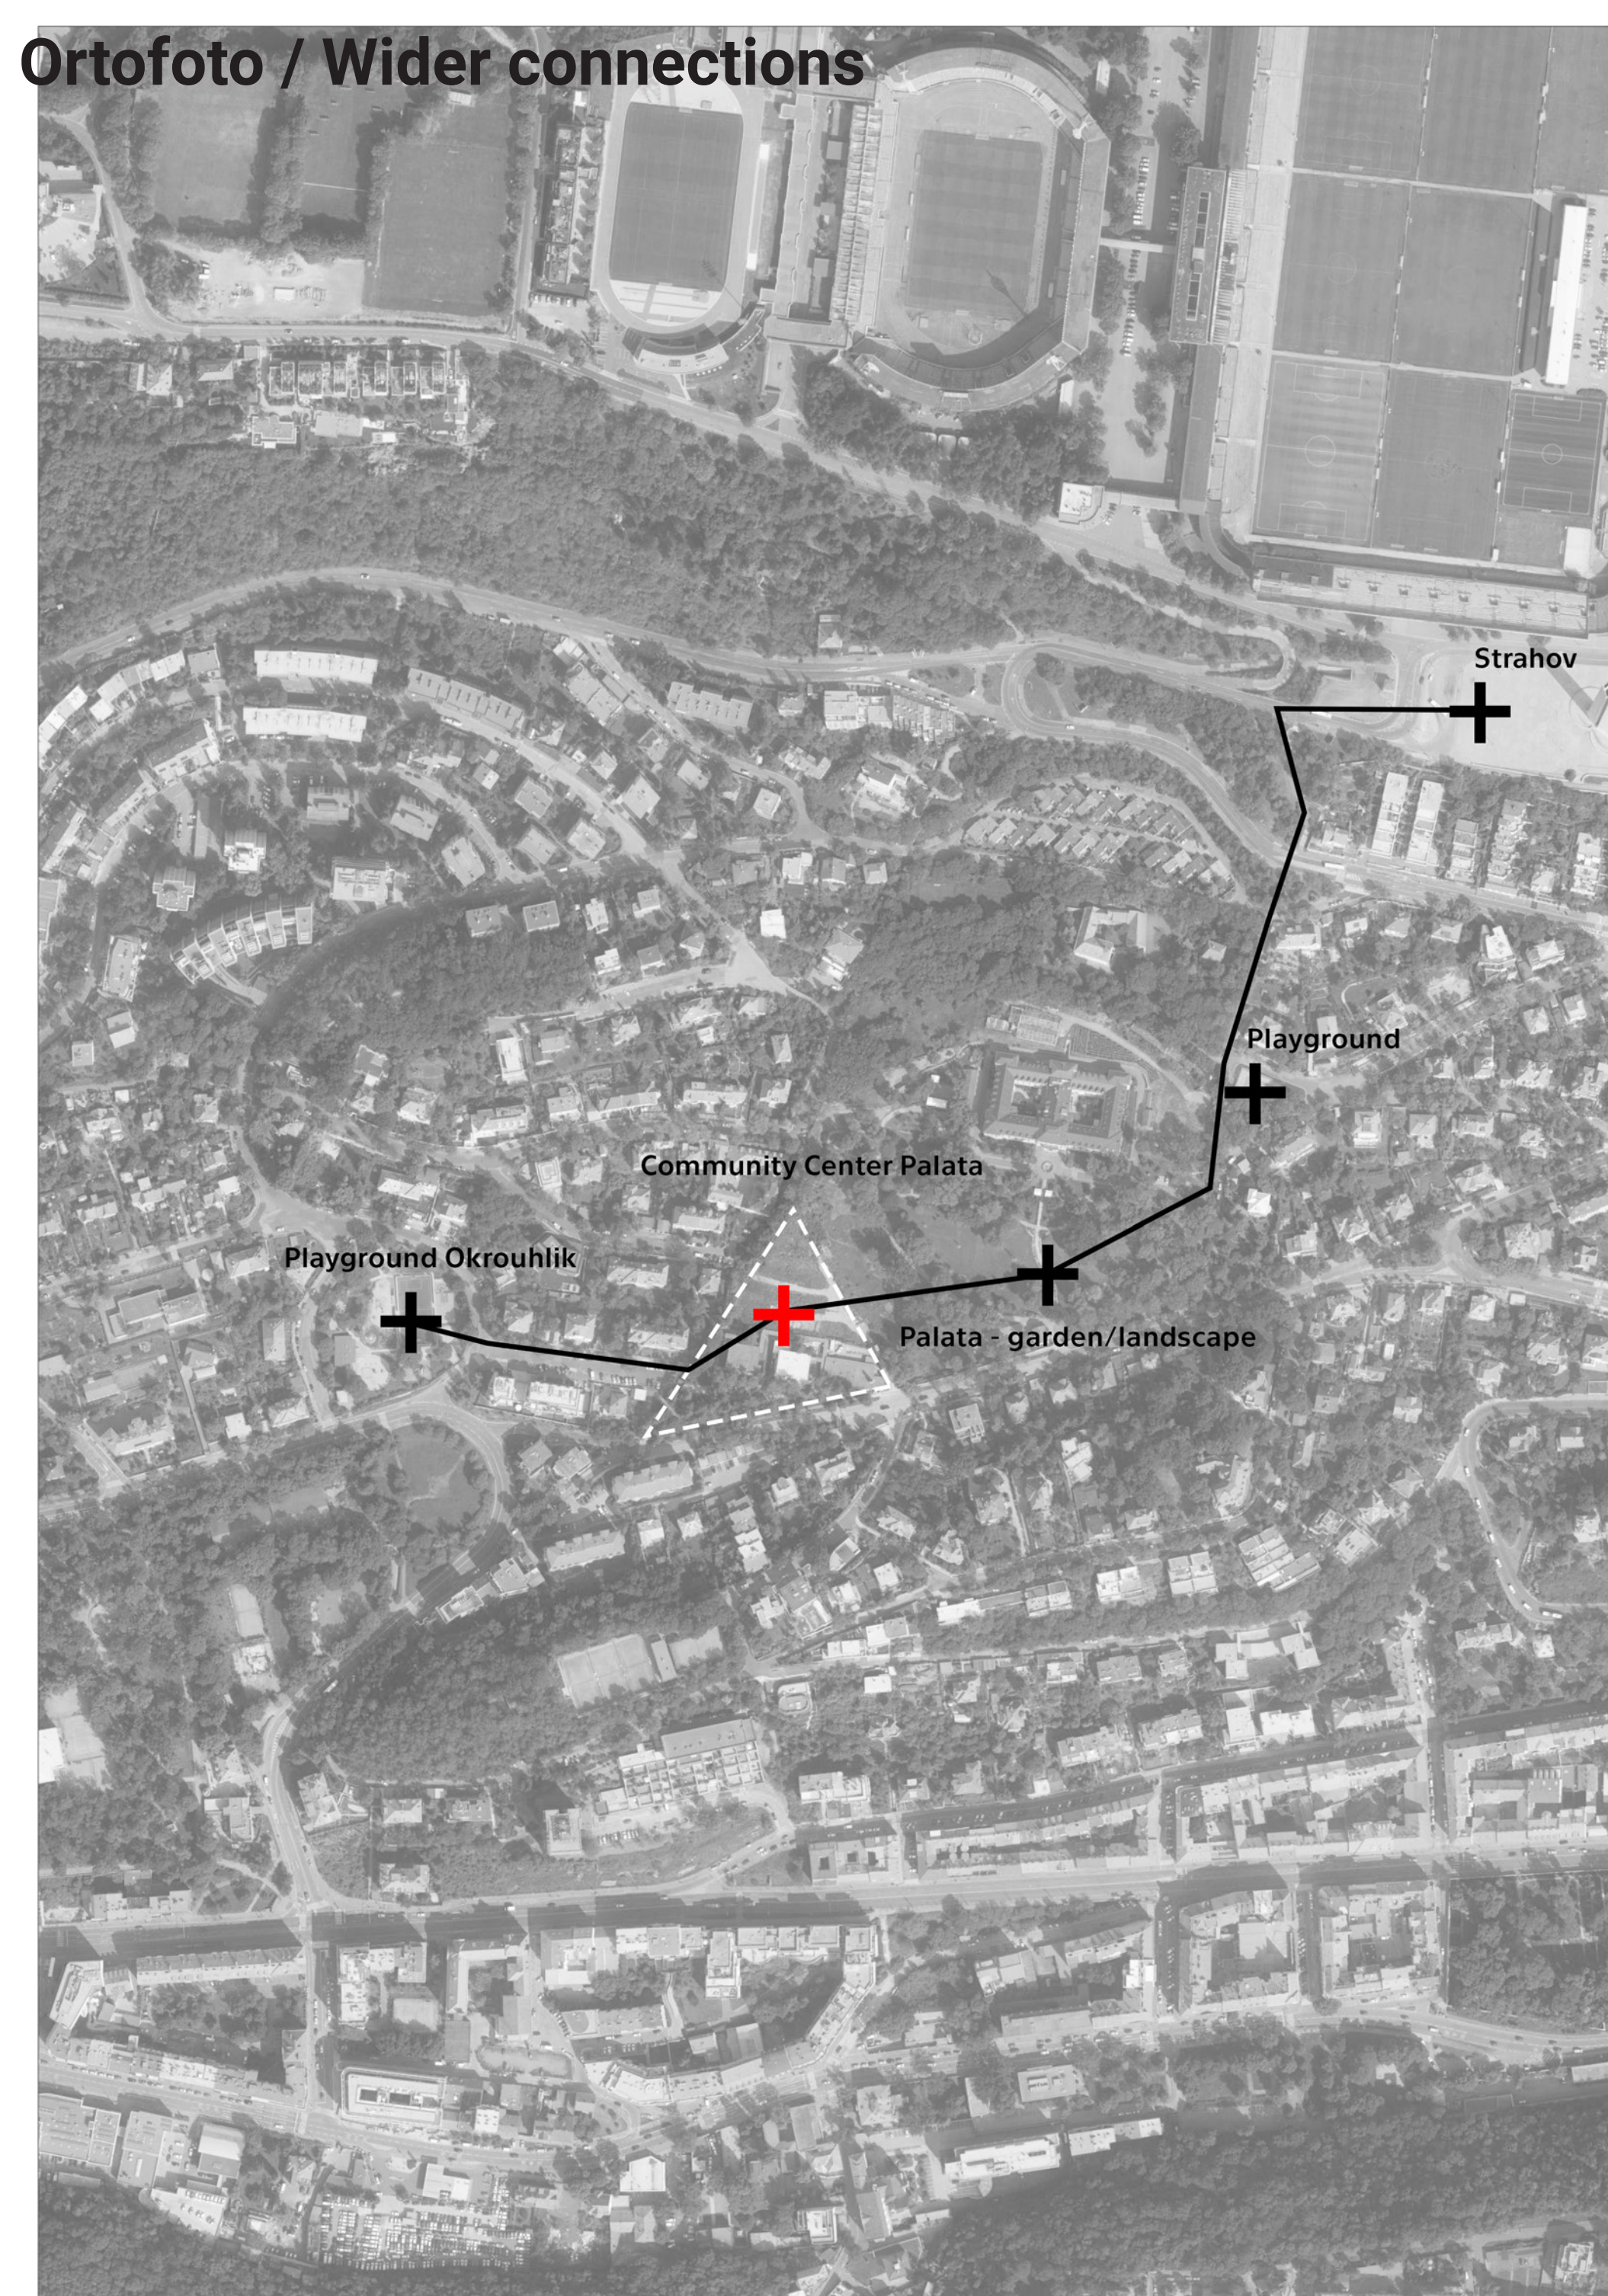


Basement -2 Garage Floor Plan 1:200

Basement -1 Floor Plan 1:200

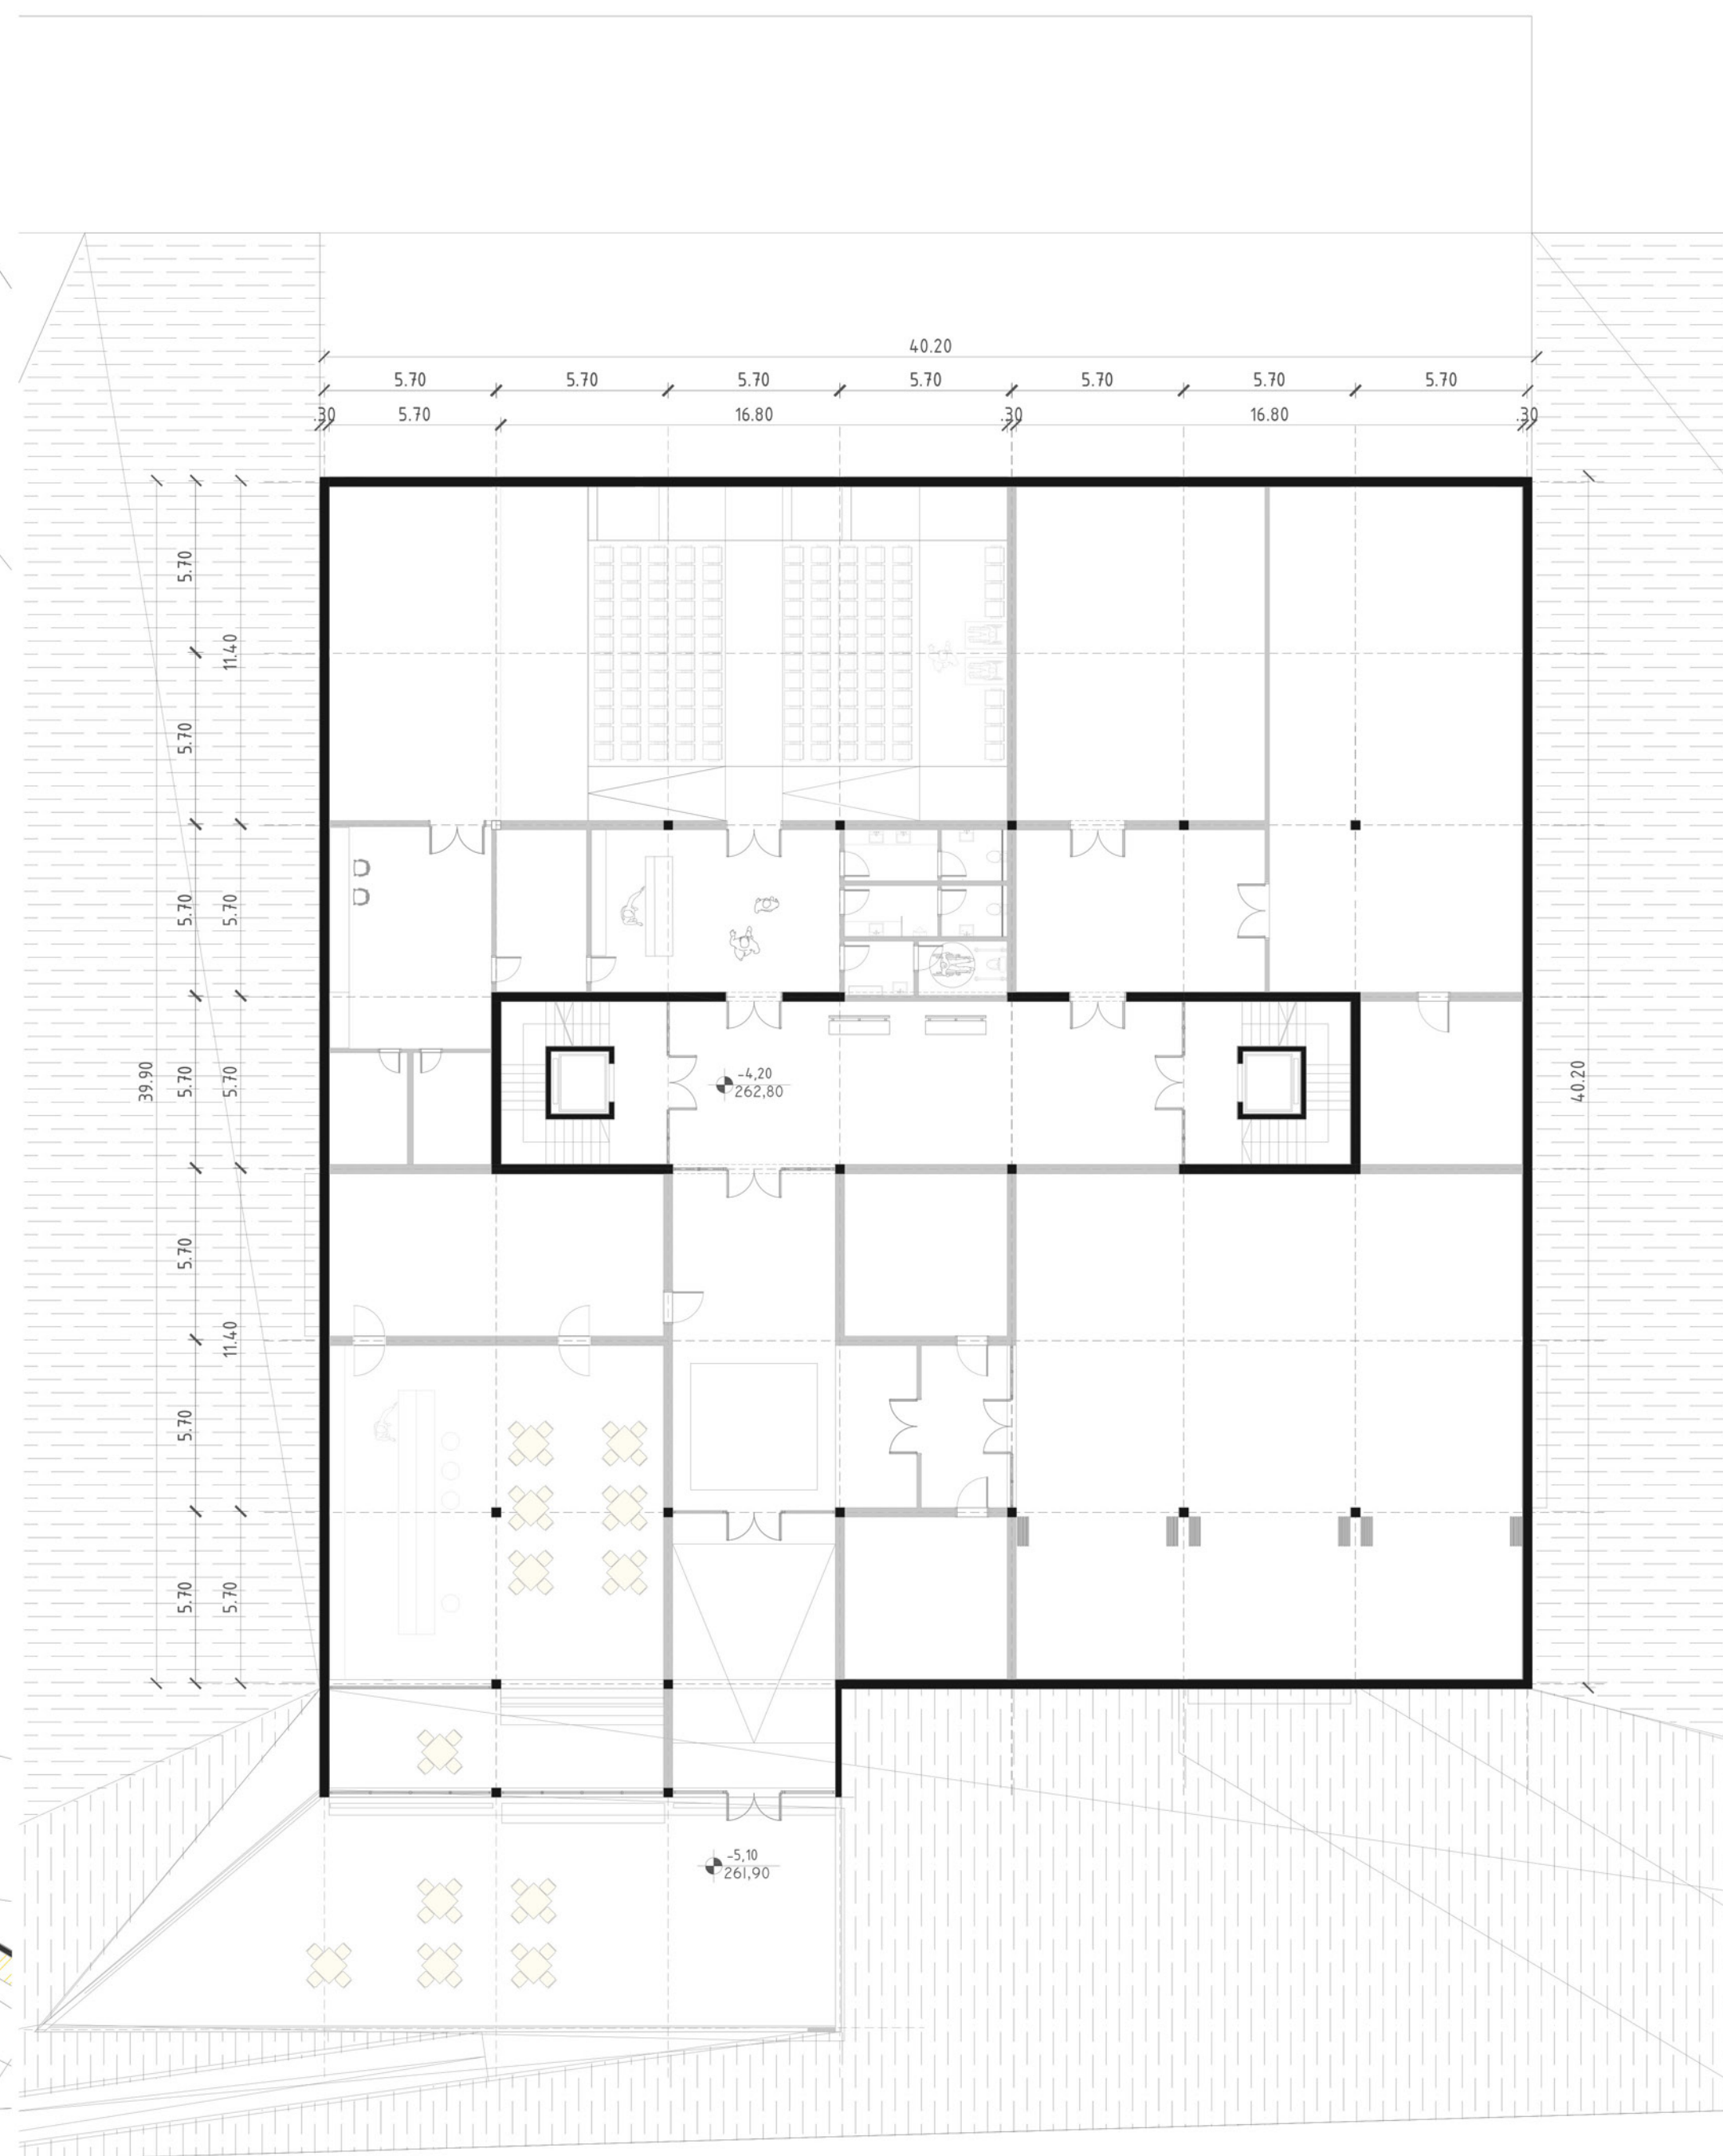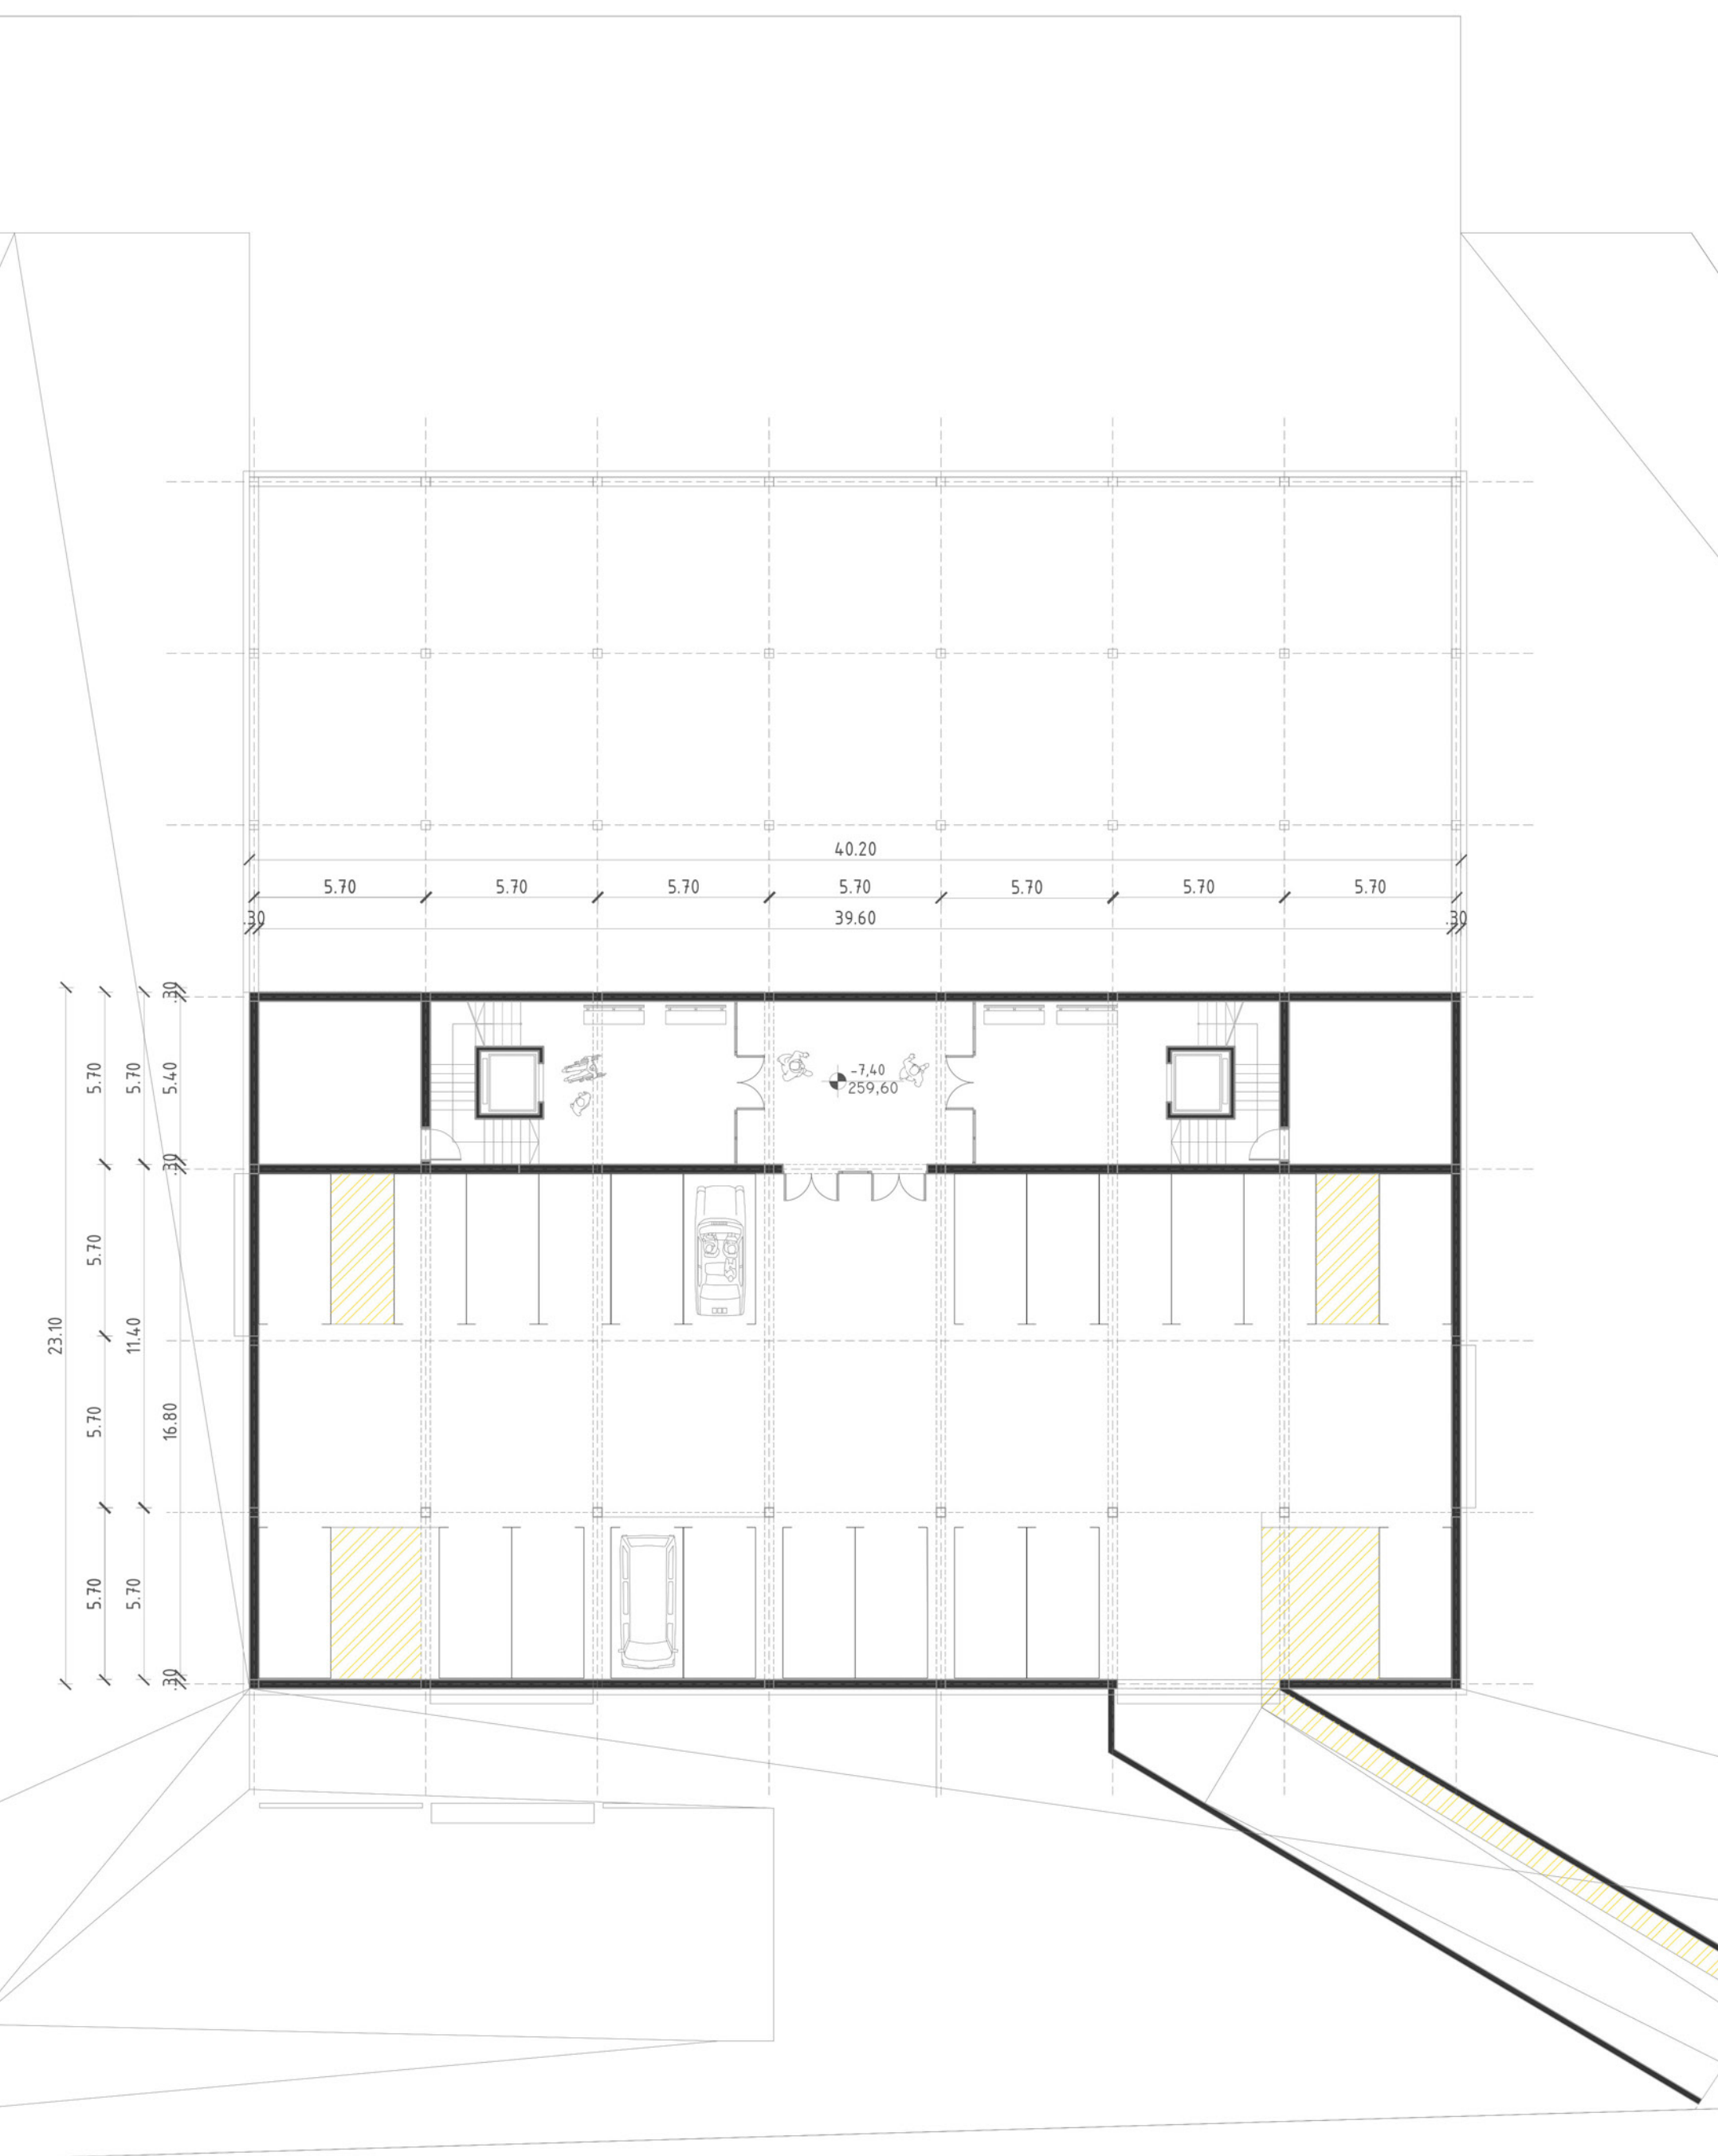


Section A-A 1:200

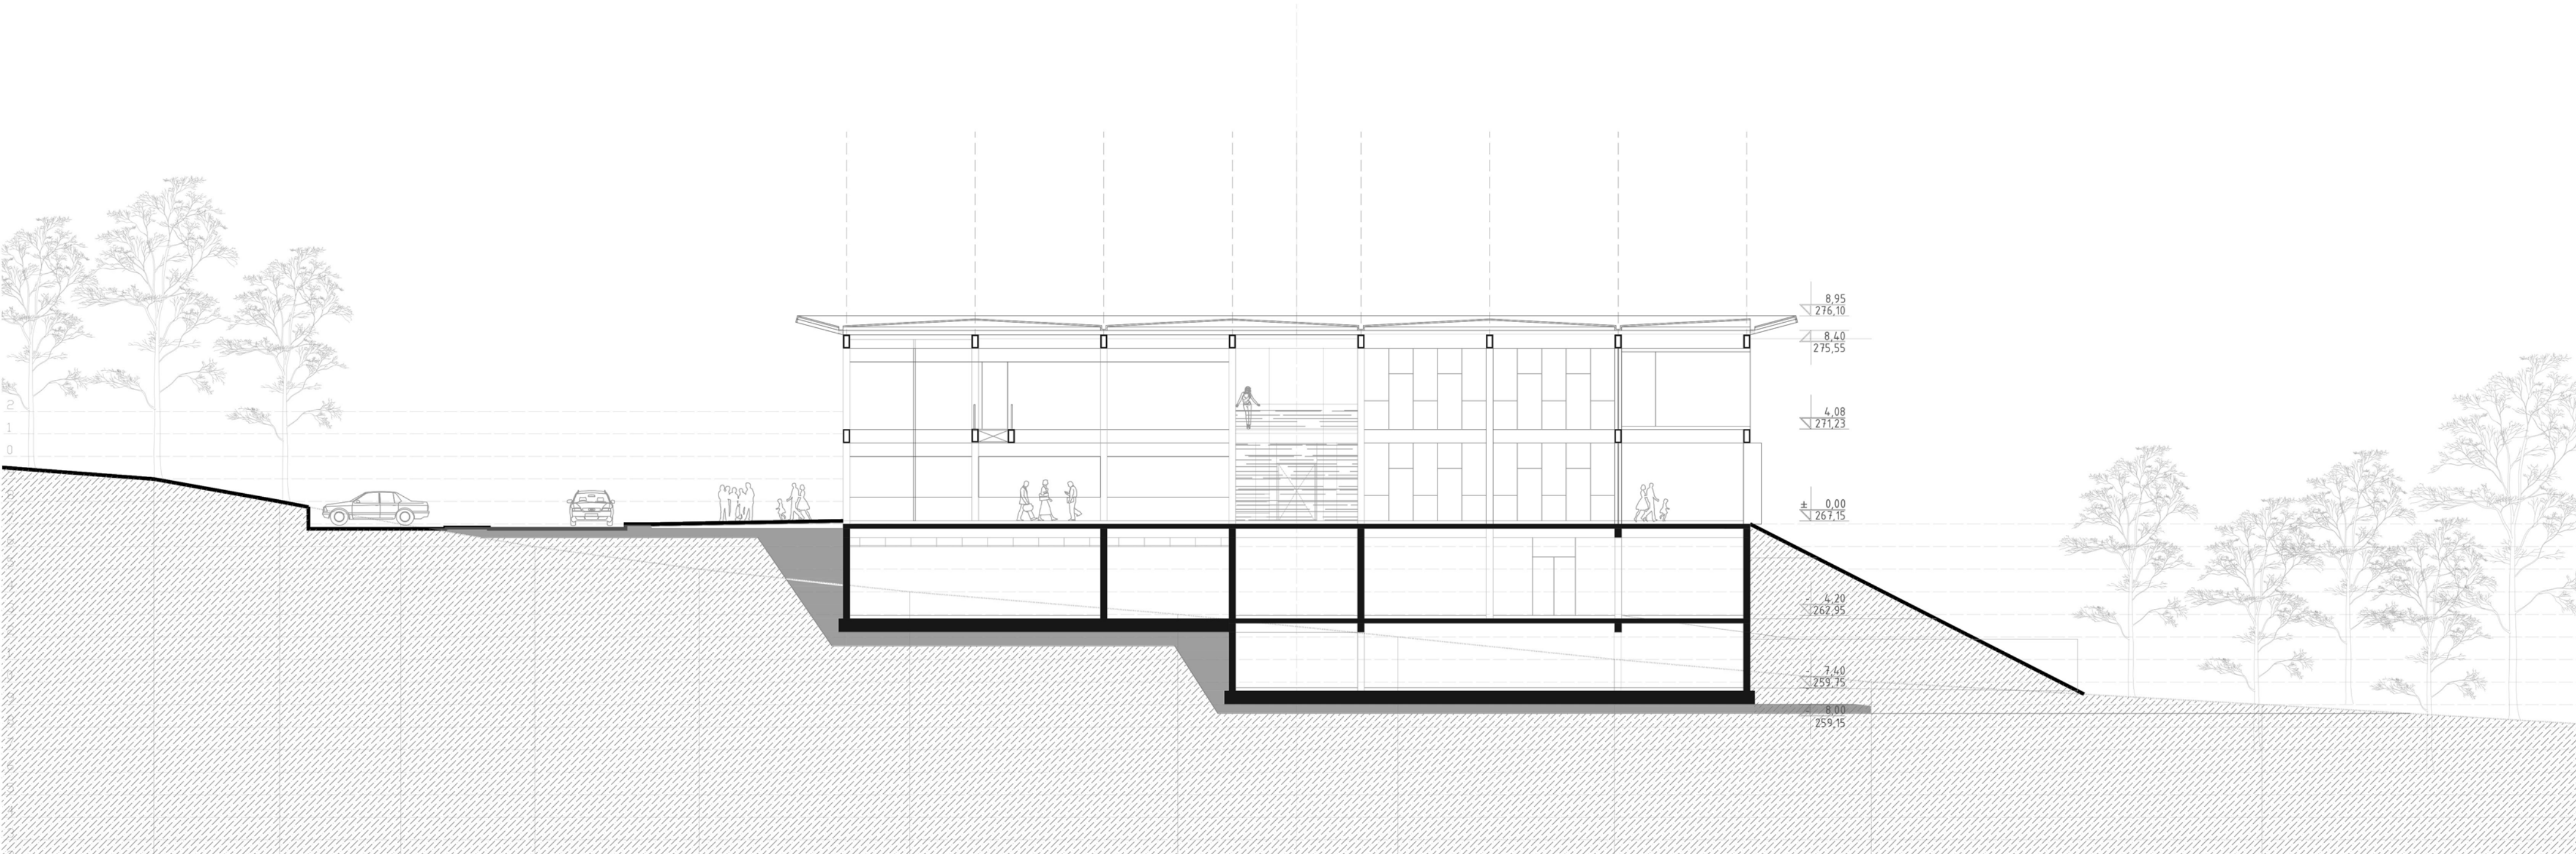




Community Center Palata /Diploma Project / Dunja Dunjić / 2019-20 / prof. Irena Šestáková / ass. Ondřej Dvořák

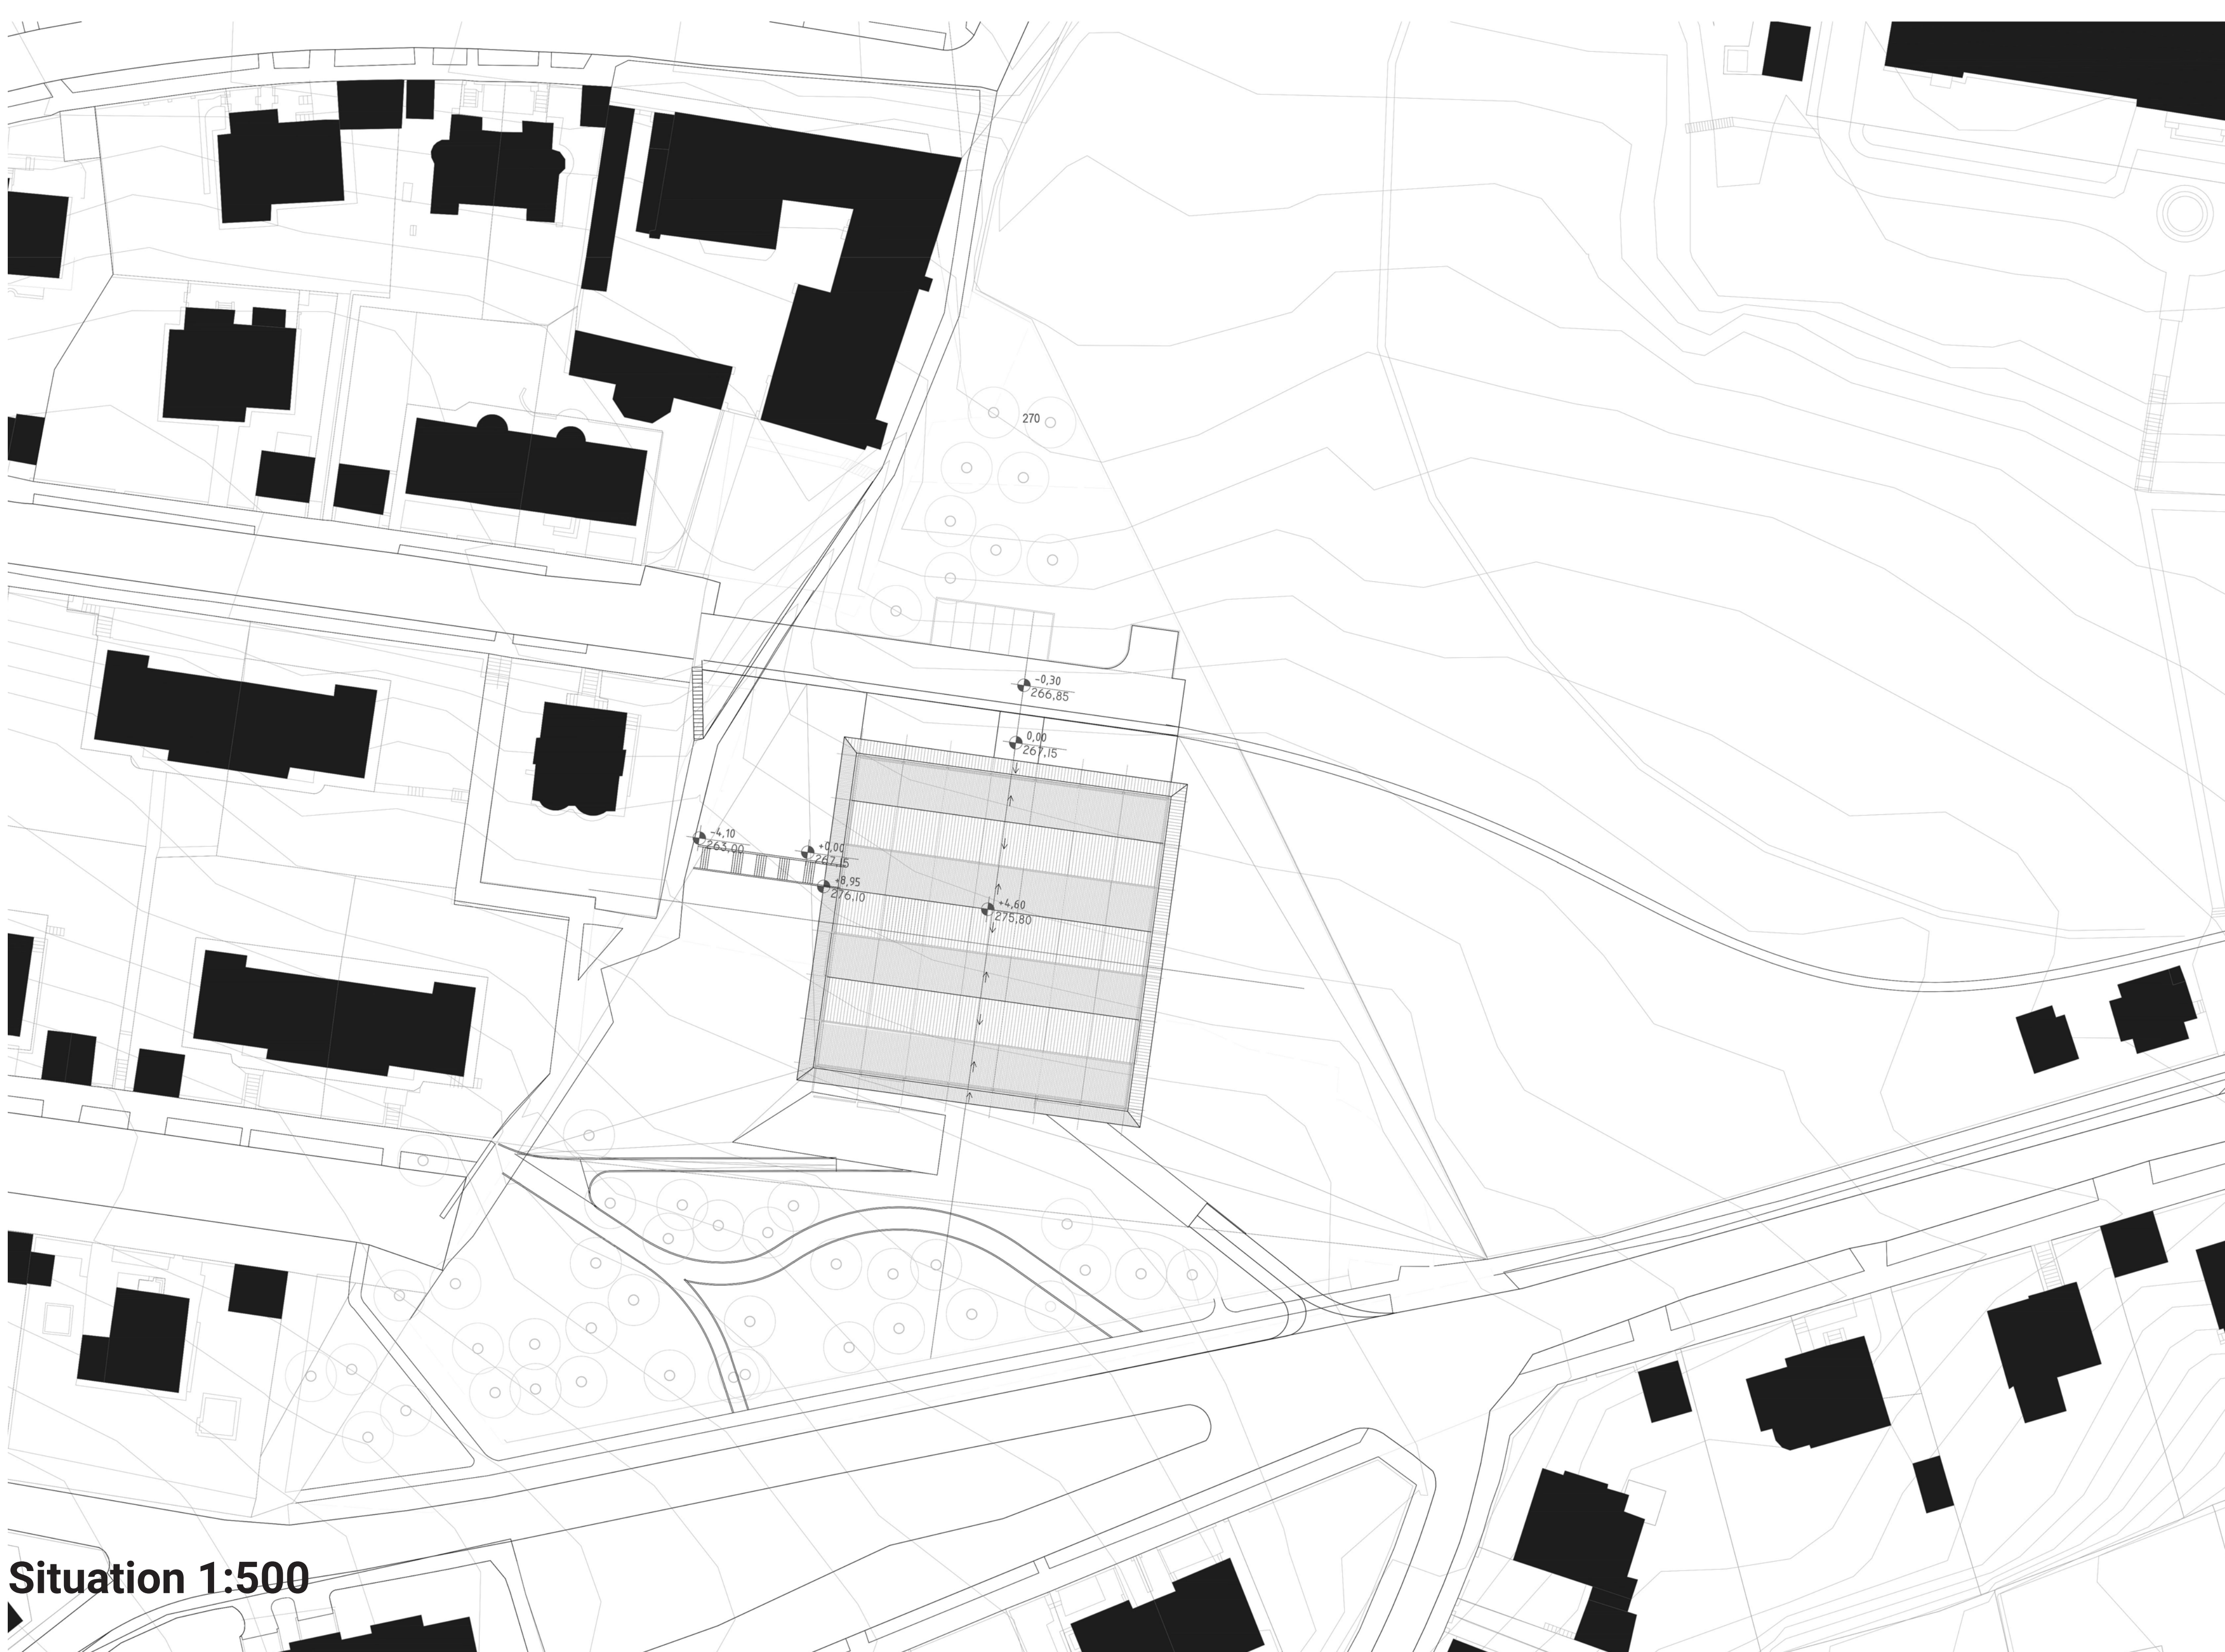


Situation 1:500


Ground Floor Plan 1:200

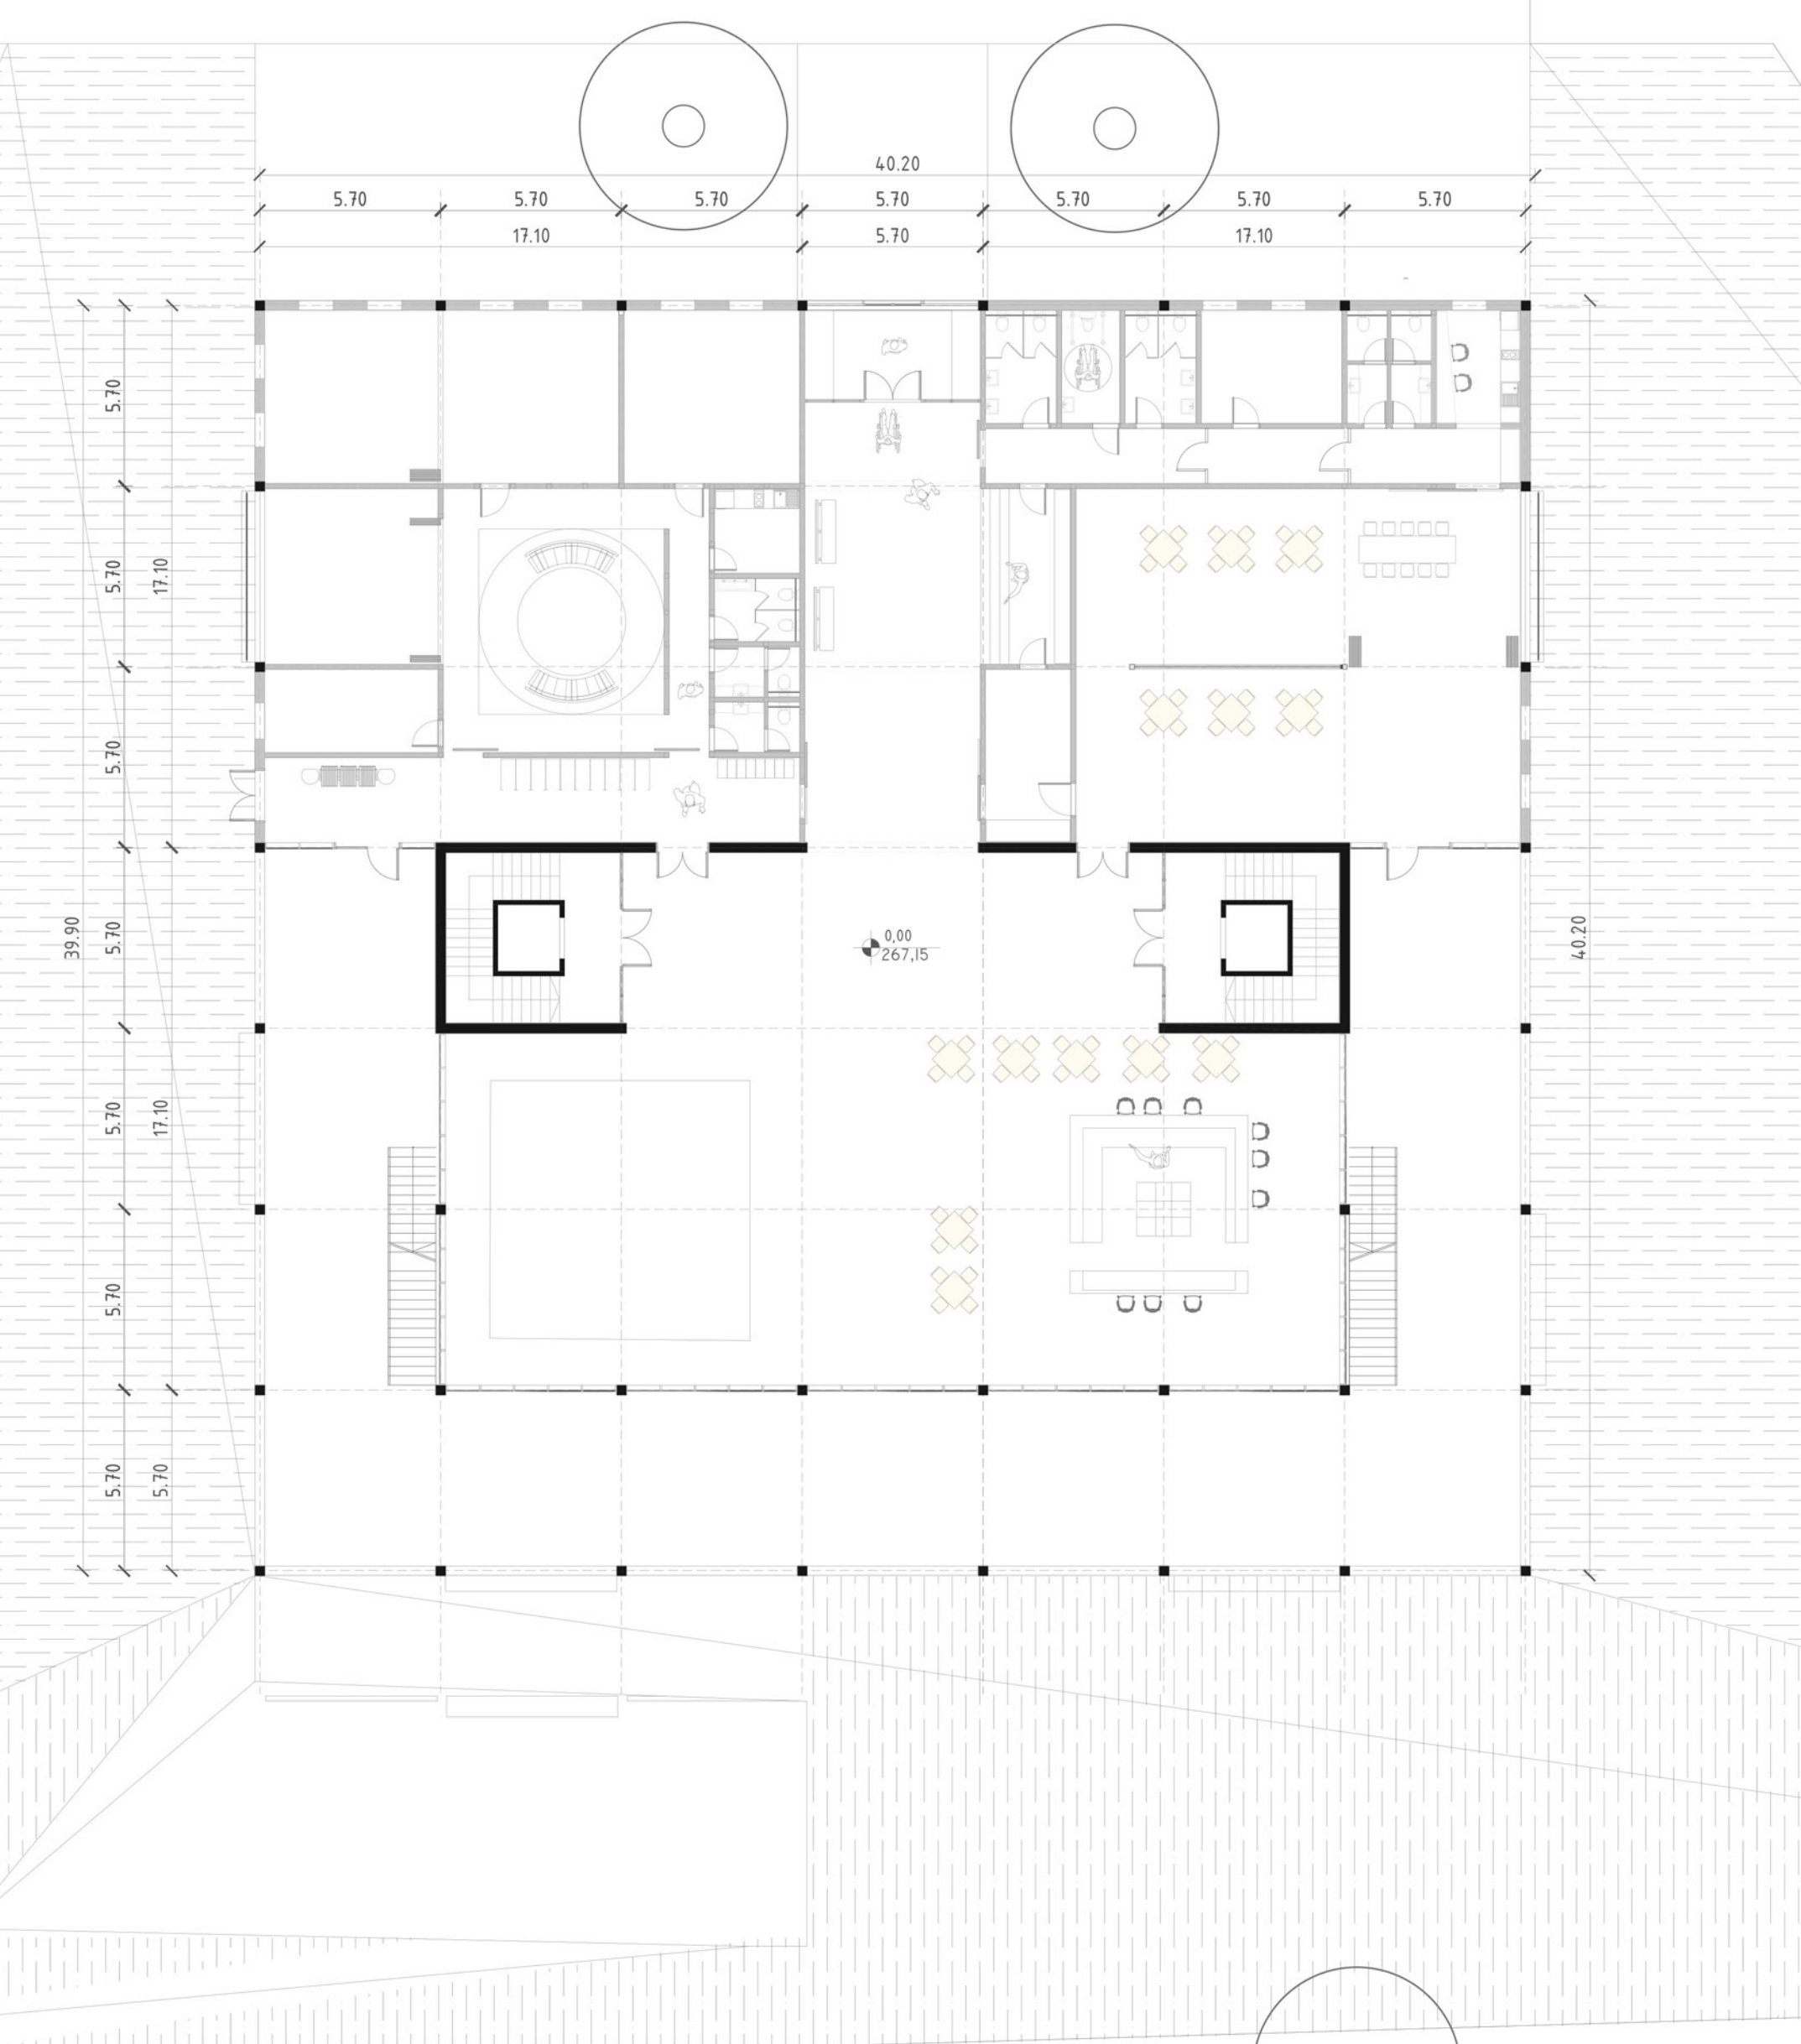

Section B-B 1:200

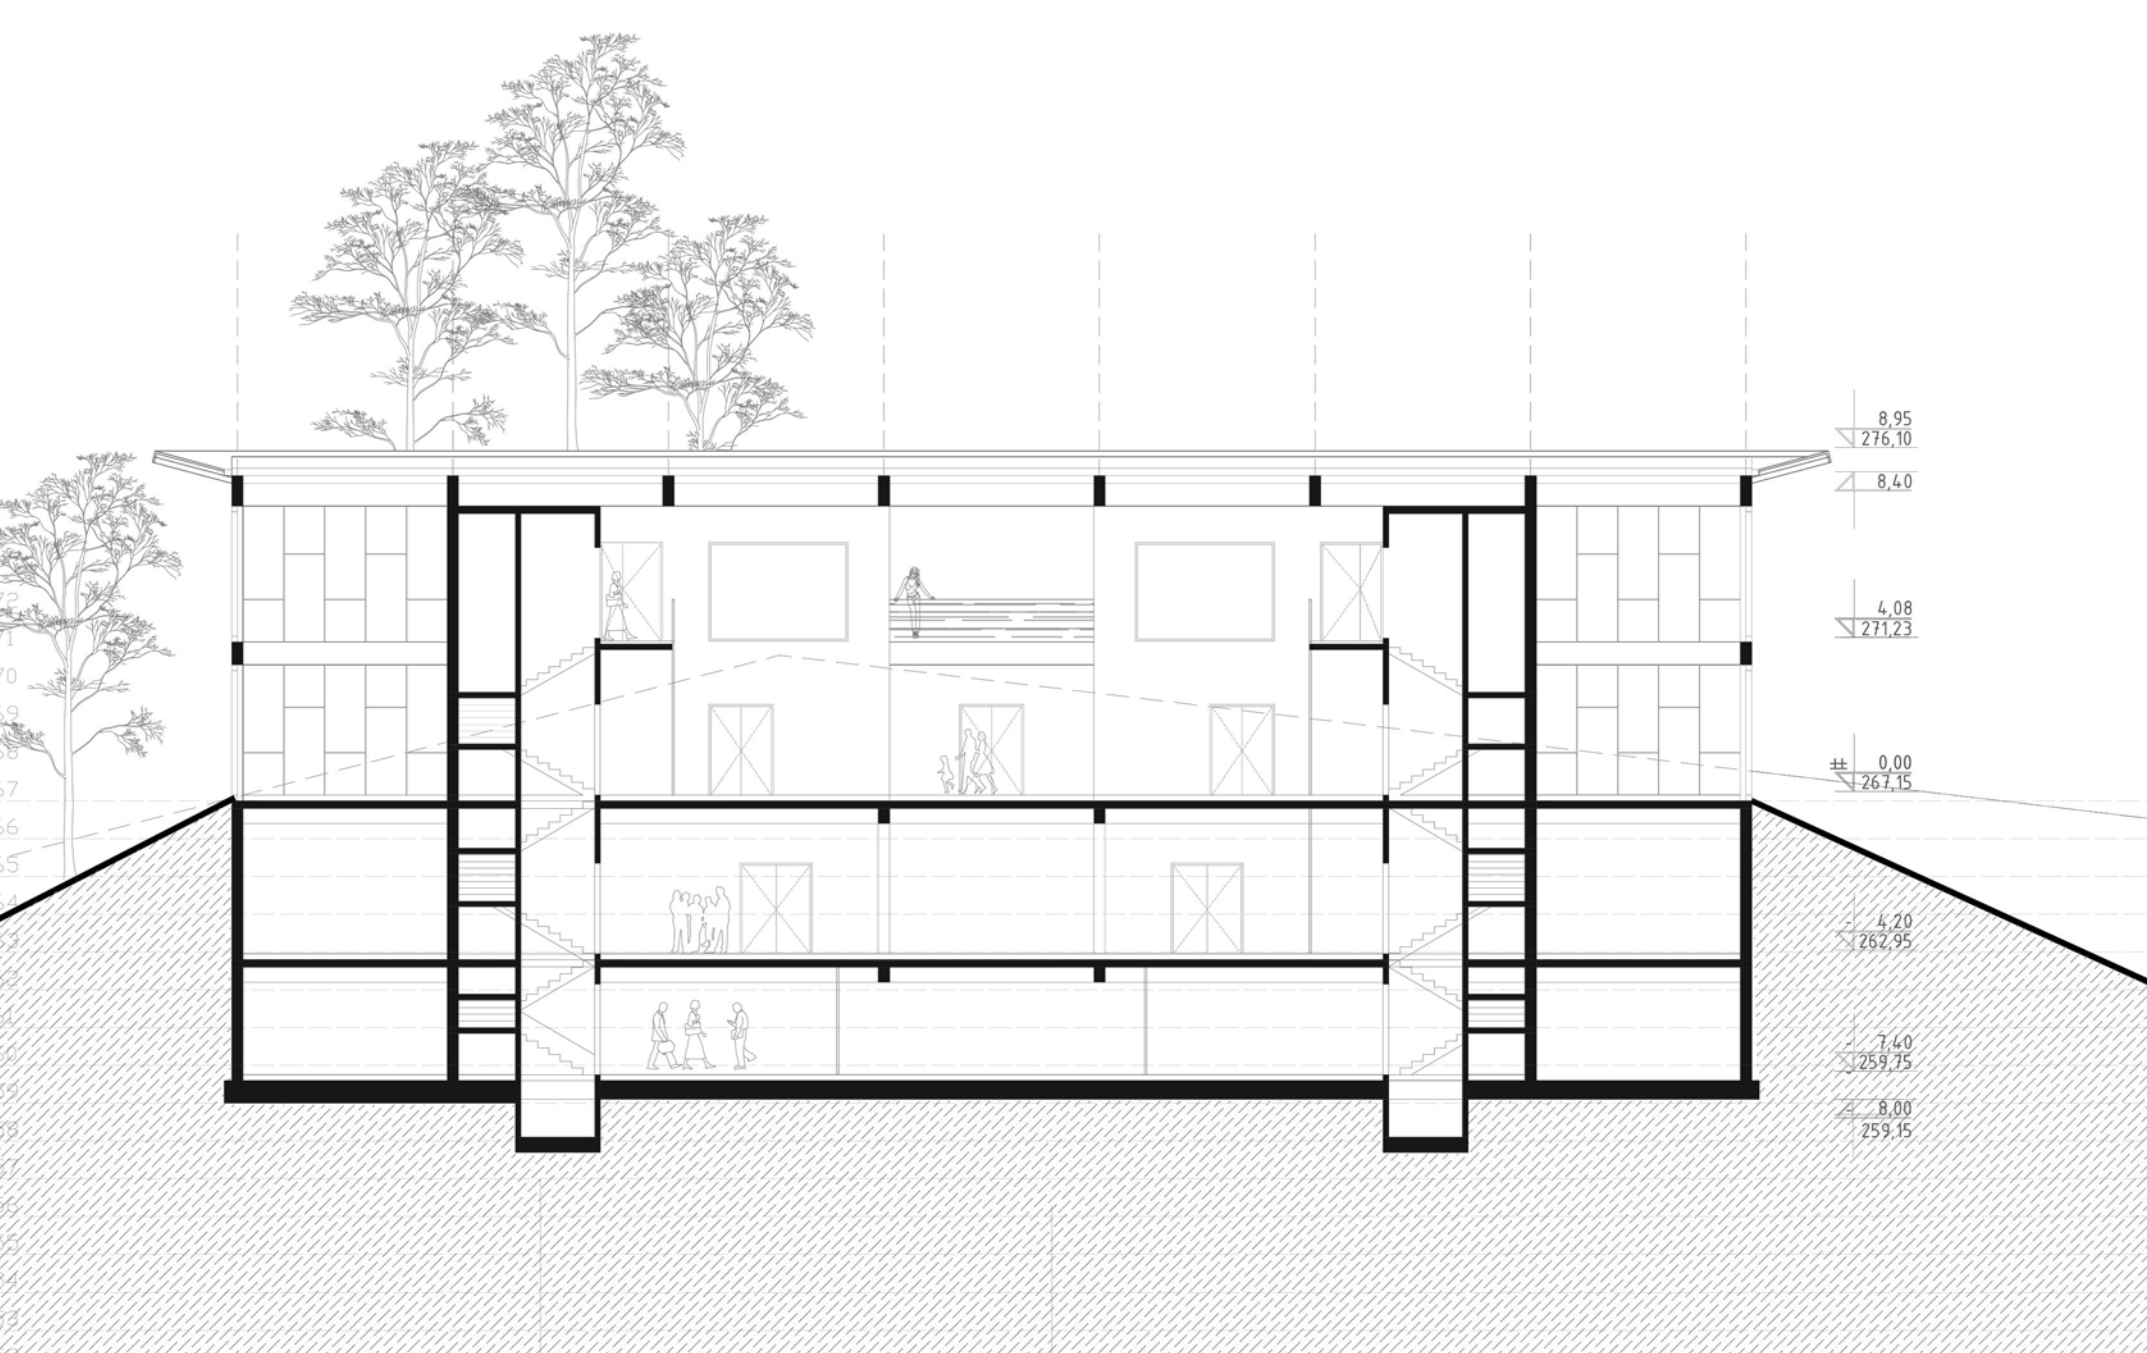

Floor Plan 1:200

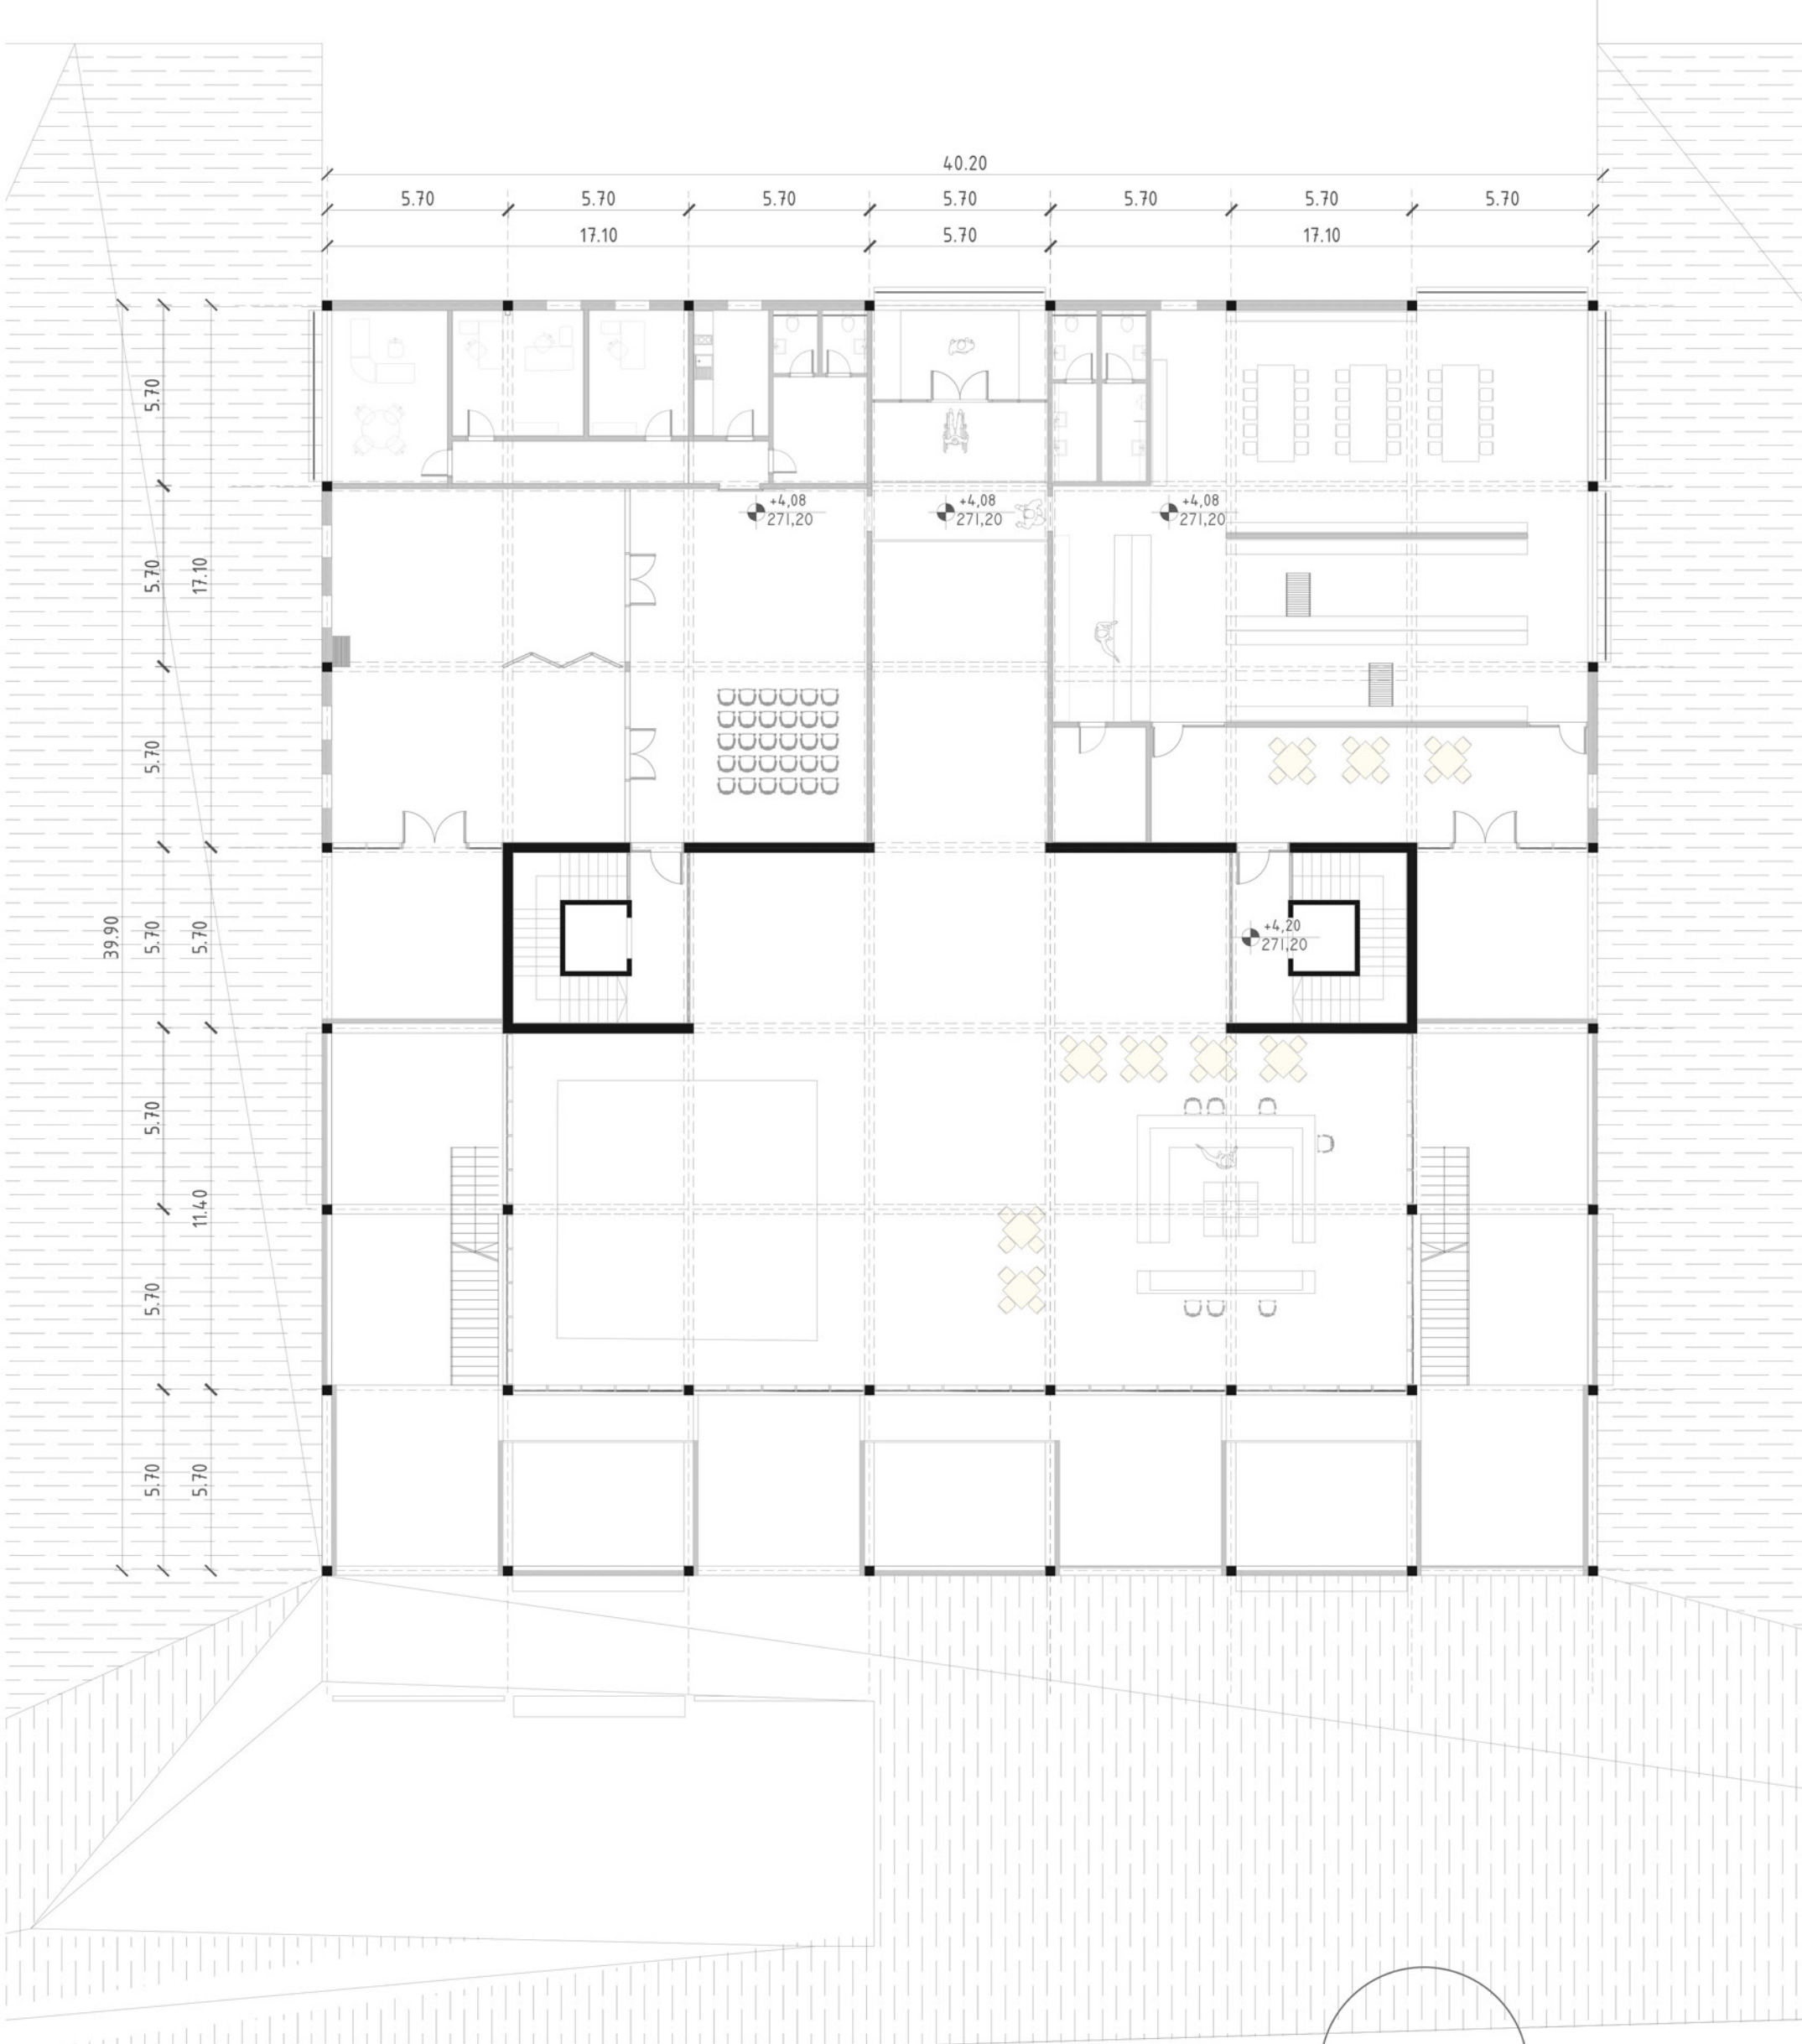

Southern Facade Elevation 1:200

